

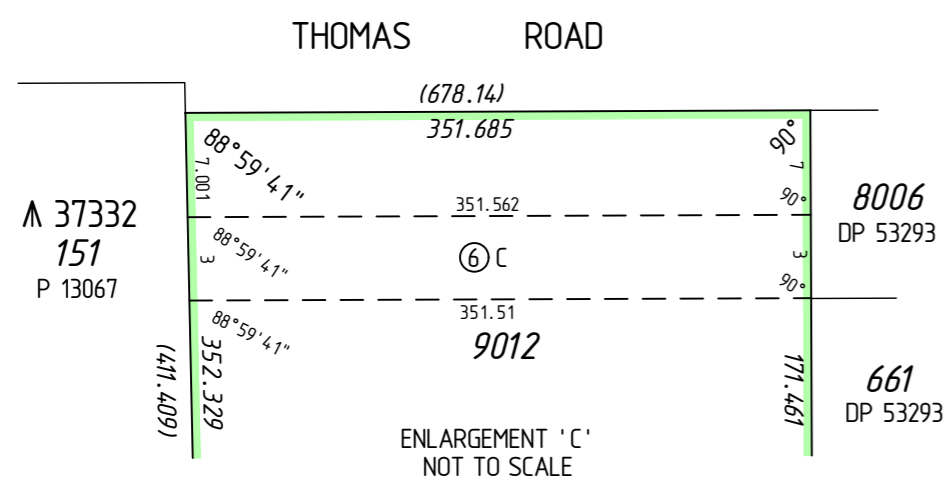
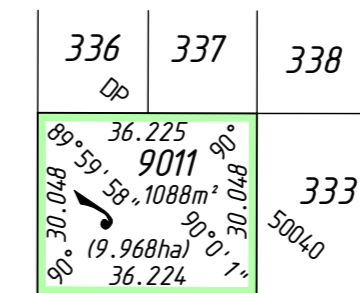


AMENDMENTS TABLE


VERSION	AMENDMENT	AUTHORISED BY	DATE
2	Added easement ⑥ C	Stuart Torode	9/7/2007
3	Added easement ⑥ D	Stuart Torode	02/10/2007
4	Added survey sheet	Stuart Torode	22/02/2008

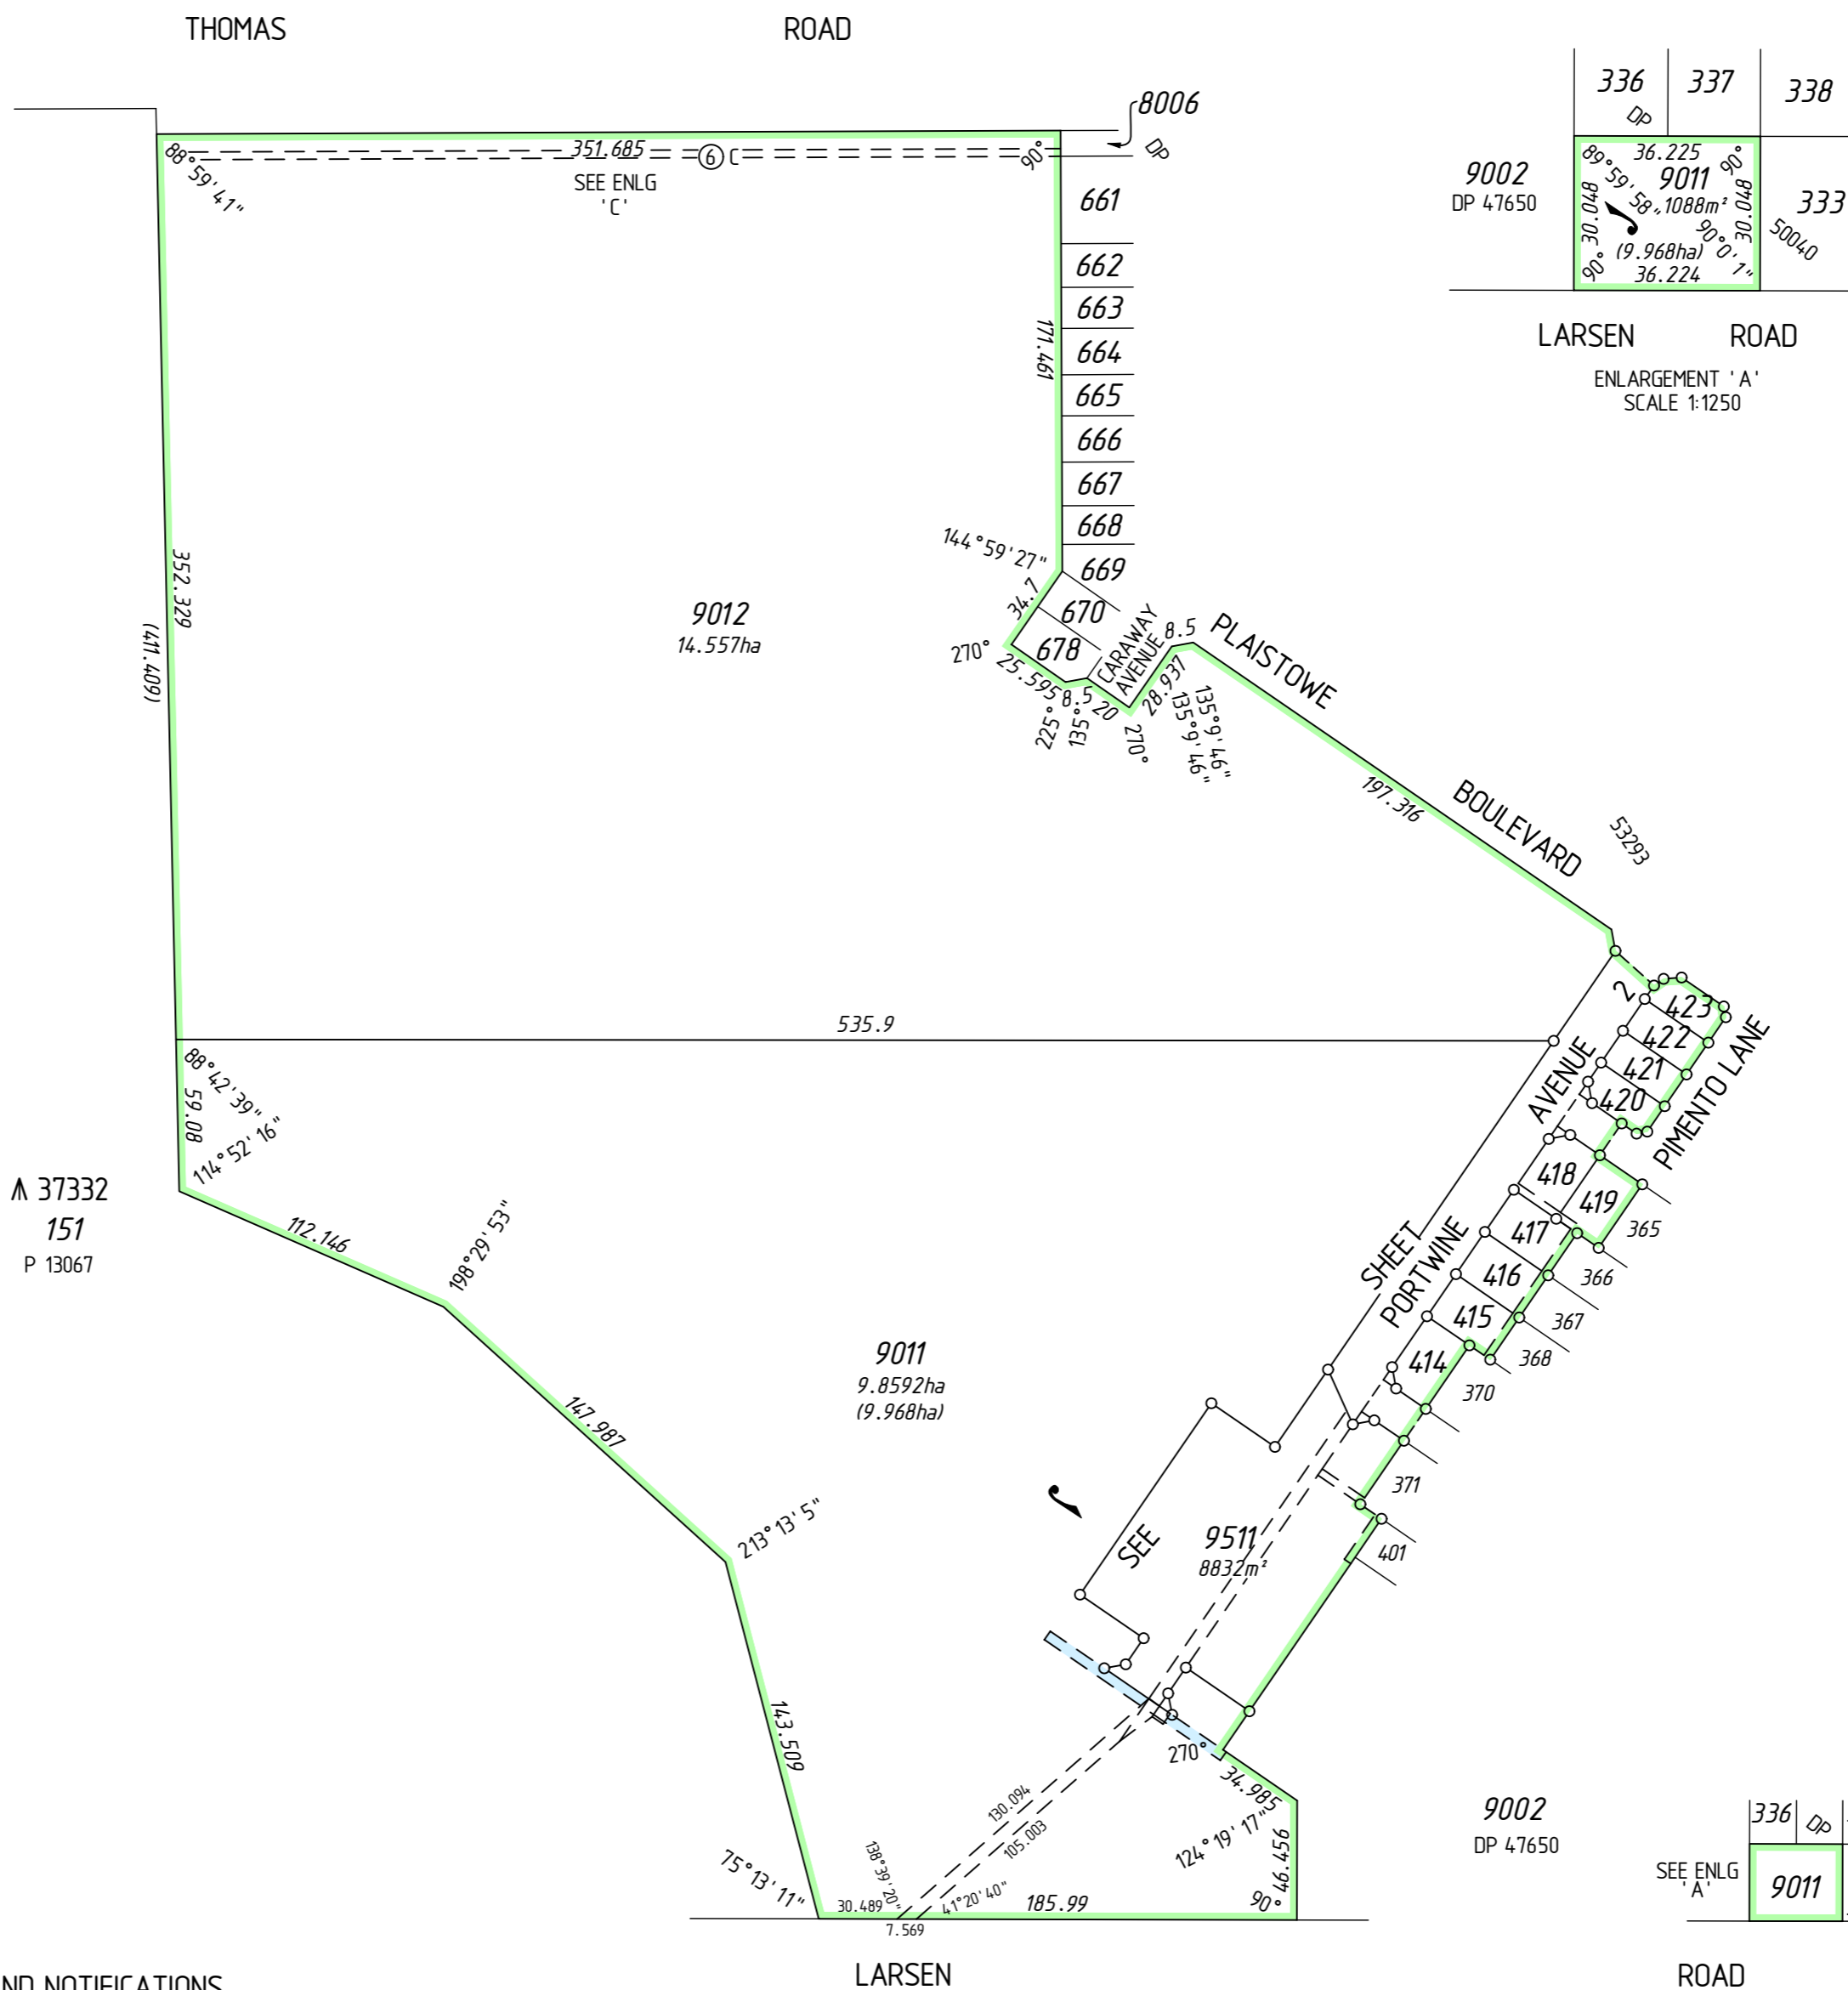

ENLARGEMENT 'C'
NOT TO SCALE

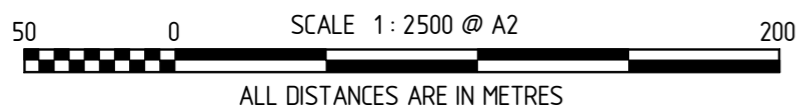

LARSEN ROAD
ENLARGEMENT 'A'
SCALE 1:1250

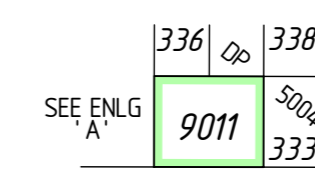


INTERESTS AND NOTIFICATIONS

SUBJECT	PURPOSE	STATUTORY REFERENCE	ORIGIN	LAND BURDENED	BENEFIT TO	COMMENTS
⑤	EASEMENT (Drainage)	SEC 167 OF THE P & D ACT, REG 5	DP 50075	LOTS 415-419	SHIRE OF SERPENTINE-JARRAHDALE	
⑤ A, ⑤ B	EASEMENT (Drainage)	SEC 167 OF THE P & D ACT, REG 5	DP 50075	LOT 9511	SHIRE OF SERPENTINE-JARRAHDALE	
⑥	EASEMENT (Sewerage)	SEC 27A OF THE TP & D ACT, REG 6	DP 46302	LOTS 9011, 9511	WATER CORPORATION	
⑥ A	EASEMENT (Sewerage)	SEC 167 OF THE P & D ACT, REG 6	DP 50075	LOTS 9011, 9511	WATER CORPORATION	
⑥ B	EASEMENT (Sewerage)	SEC 167 OF THE P & D ACT, REG 6	DP 50075	LOT 9011	WATER CORPORATION	
⑥ C	EASEMENT (Sewerage)	SEC 167 OF THE P & D ACT, REG 6	DP 52147	LOT 9012	WATER CORPORATION	
⑥ D	EASEMENT (Water Supply) RESTRICTIVE COVENANT	SEC 167 OF THE P & D ACT, REG 6 SEC 136D OF THE TLA	THIS PLAN THIS PLAN & DOC	LOT 9011 LOTS 414-423	WATER CORPORATION LOTS 414-423	

FORMER TENURE TABLE

LOT	FORMER TENURE	ON PLAN / DIAGRAM	TITLE
414-420, 9011, 9511	PT LOT 9007	DP 52148	2644-93
9012	PT LOT 9010	DP 53293	
421-423	PT LOT 9007 PT LOT 9010	DP 52148 DP 53293	2644-93

TYPE FREEHOLD	
PURPOSE SUBDIVISION	
PLAN OF LOTS 414-423, 9011, 9012, 9511, ROADS AND RESTRICTIVE COVENANT	
DISTRICT TOWNSITE	SERPENTINE A.A. (COCKBURN SOUND) S.S.A. YES
LANDGATE FILE LOCALITY LOCAL AUTHORITY	BYFORD SHIRE OF SERPENTINE - JARRAHDALE
FIELD BOOK 95701	ON INDEX SEE SMARTPLAN
SURVEYOR'S CERTIFICATE - Reg 54 I, Stuart L. TORODE, hereby certify that this plan is accurate and is a correct representation of the (a) survey, and (b) calculations from measurements, (delete if inapplicable), undertaken for the purposes of this plan and that it complies with the relevant written law(s) in relation to which it is lodged.	
FINAL	
Licensed Surveyor _____ Date _____	
PO Box 117, South Perth WA 6951 Telephone: (08) 6436 1599 Facsimile: (08) 6436 1500 Email: maps@mapsurvey.com.au	
SCALE: 1:2500 at A2 ALL DISTANCES ARE IN METRES	MAPS Ref: 93486dp-102e Stage 5c ph1 - DP56124.CSD
LODGED DATE: _____	TYPE OF VALIDATION FULL AUDIT _____ CERTIFIED CORRECT _____
FEE PAID: _____	LEGAL COMPONENT: _____ I.S.C. _____
ASSESS No.: _____	DOCKET PLAN: _____ F.S.C. _____
APPROVED BY WESTERN AUSTRALIAN PLANNING COMMISSION FILE 129226	
Delegated under Sec 16 P & D Act 2005 _____ DATE _____	
IN ORDER FOR DEALINGS	
SUBJECT TO _____	
For INSPECTOR OF PLANS & SURVEYS / AUTHORIZED LAND OFFICER _____ DATE _____	
APPROVED REG26A (4)	
INSPECTOR OF PLANS & SURVEYS / AUTHORIZED LAND OFFICER _____ DATE _____	
Western Australian Land Information Authority	
DEPOSITED PLAN 56124	
SHEET 1 OF 3 SHEETS VERSION 4	

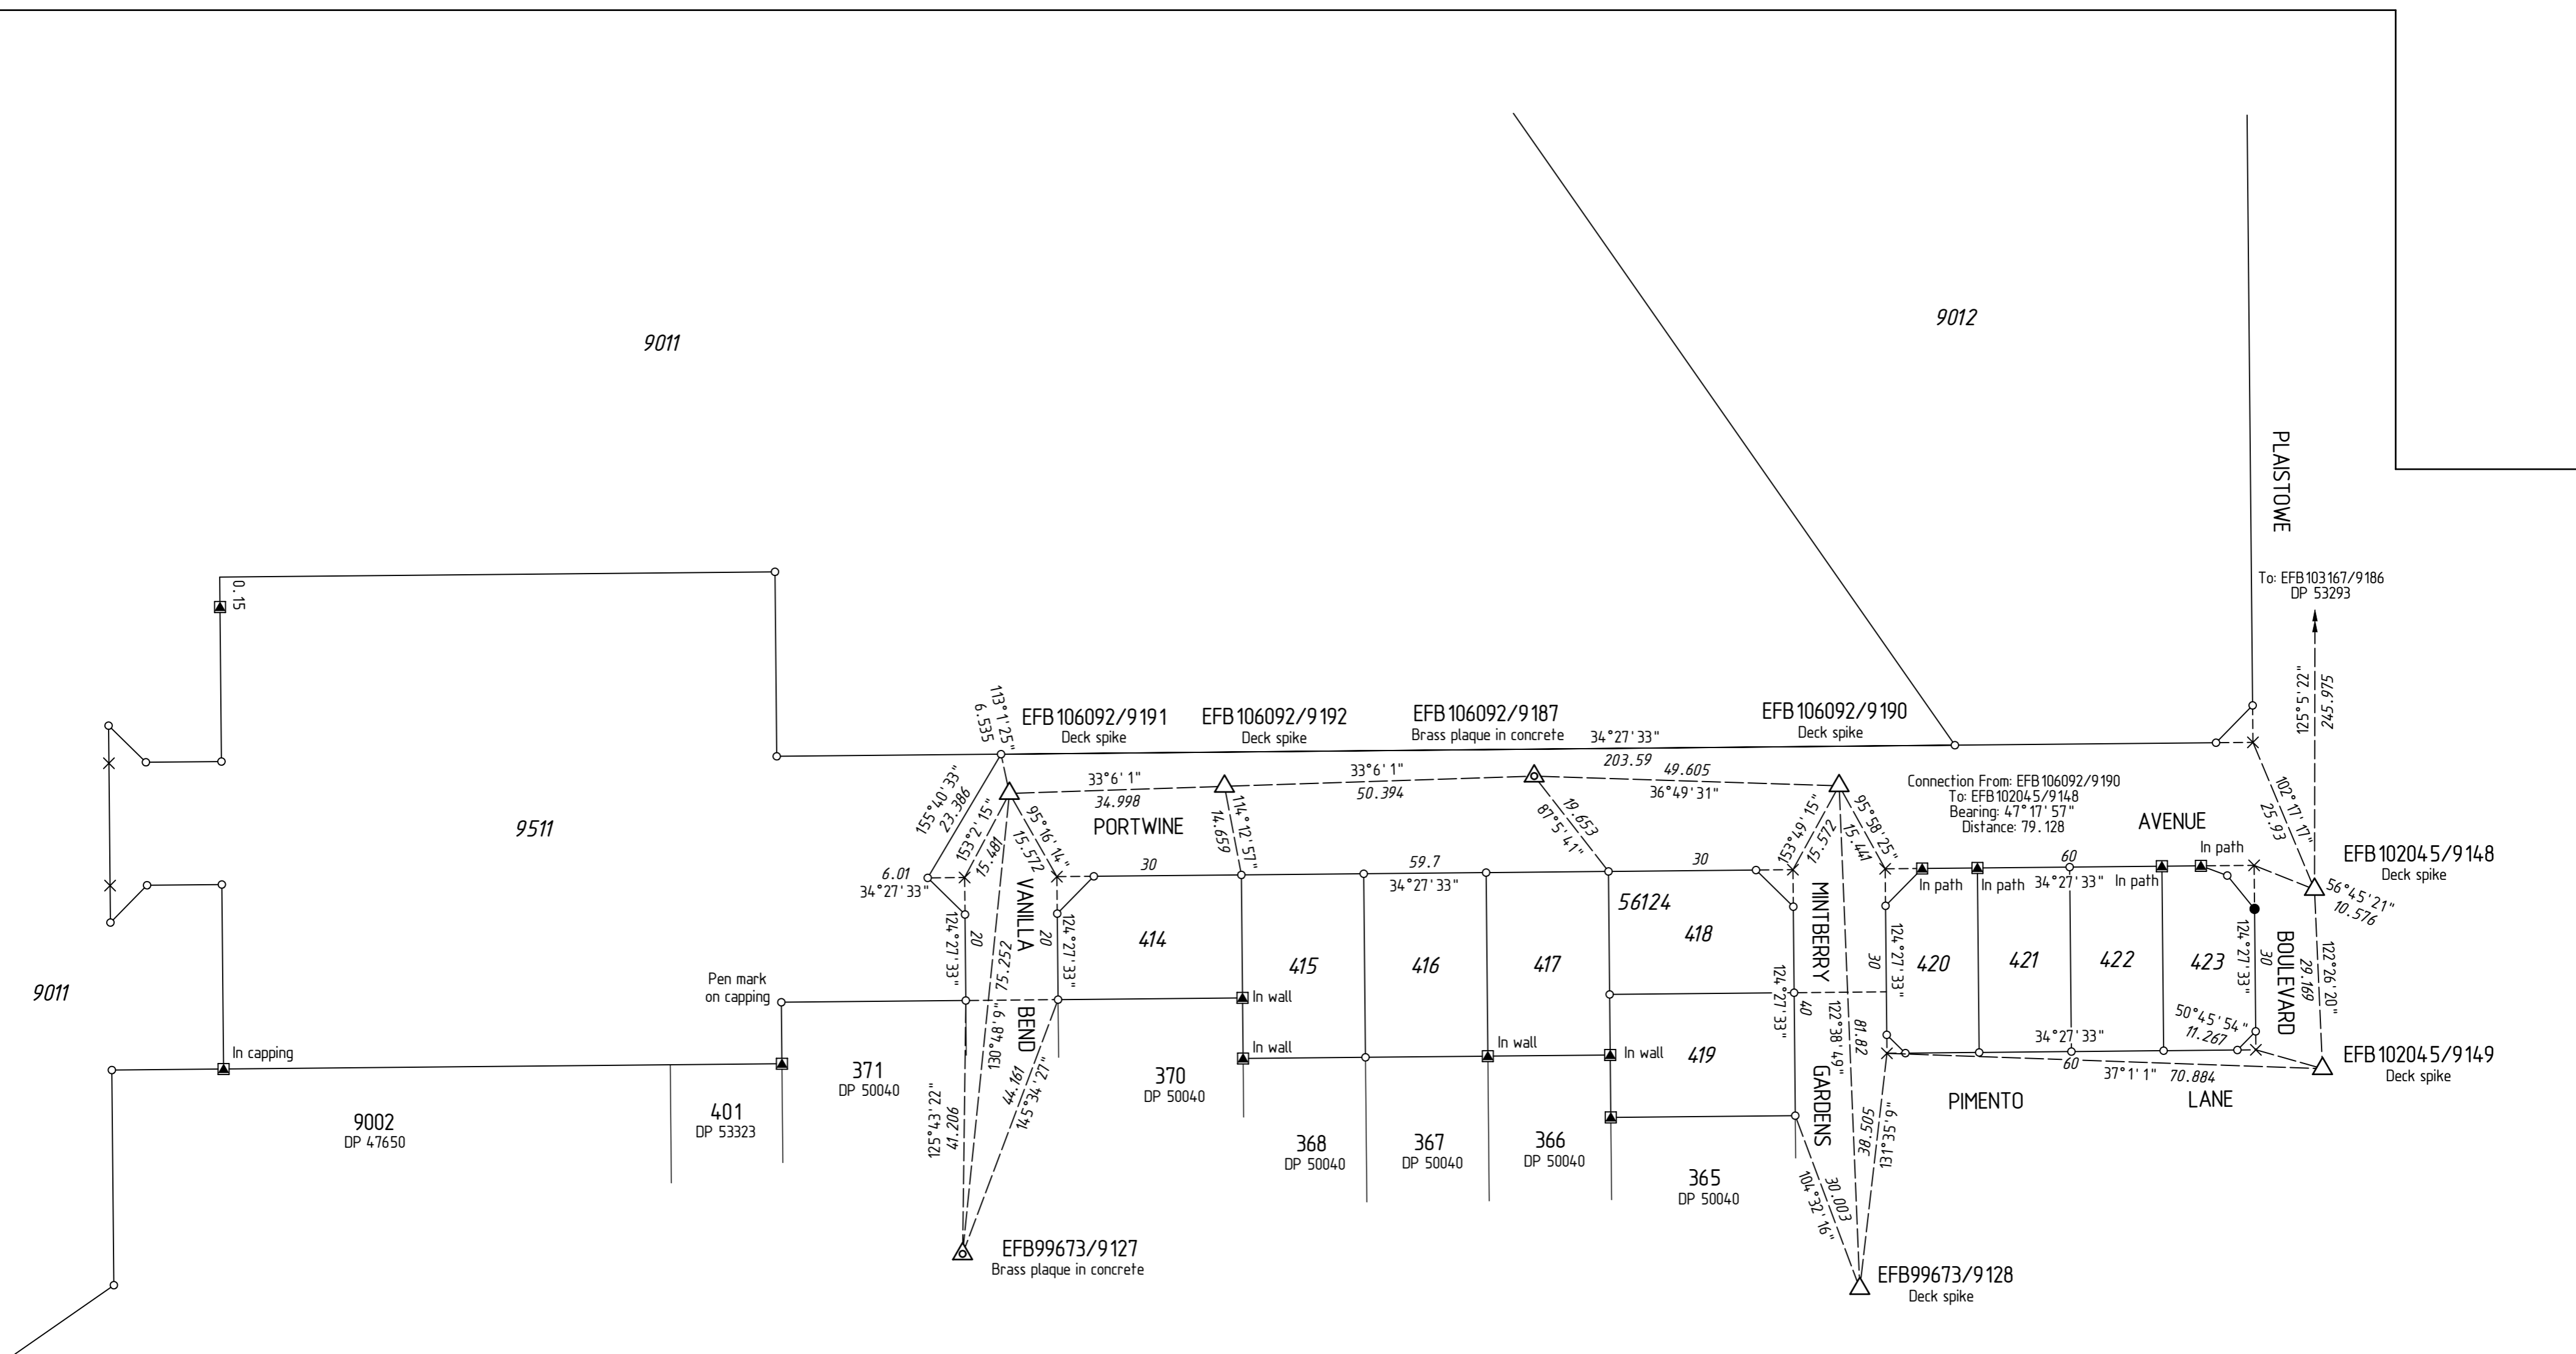

- LEGEND**
- Denotes Peg unless stated otherwise
 - ▲ Denotes Nail
 - ▣ Denotes Nail and Plate
 - × Denotes Spike
 - Denotes Drill Hole
 - ⊗ Denotes Deck Spike
 - ⊠ Denotes Deck Spike and Plate
 - ▲ Denotes Standard Survey Mark (SSM)
 - △ Denotes Permanent Survey Mark (PSM)
 - △ Denotes Permanent Control Mark (PCM)
 - ⊠ Denotes Temporary Control Mark (TCM)


**FOR HEADING SEE SHEET 1
SURVEY INFORMATION ONLY
SURVEY SHEET**

**SURVEY CARRIED OUT UNDER REG 26A
SPECIAL SURVEY AREA GUIDELINES**

ALL BEARINGS AND DISTANCES ON THIS SHEET
ARE THE RESULT OF LEAST SQUARES ADJUSTMENTS
CARRIED OUT ON FIELD OBSERVATIONS

GRID DATUM IS PCG94

FOR INTERESTS AND NOTIFICATIONS
SEE SHEET 1

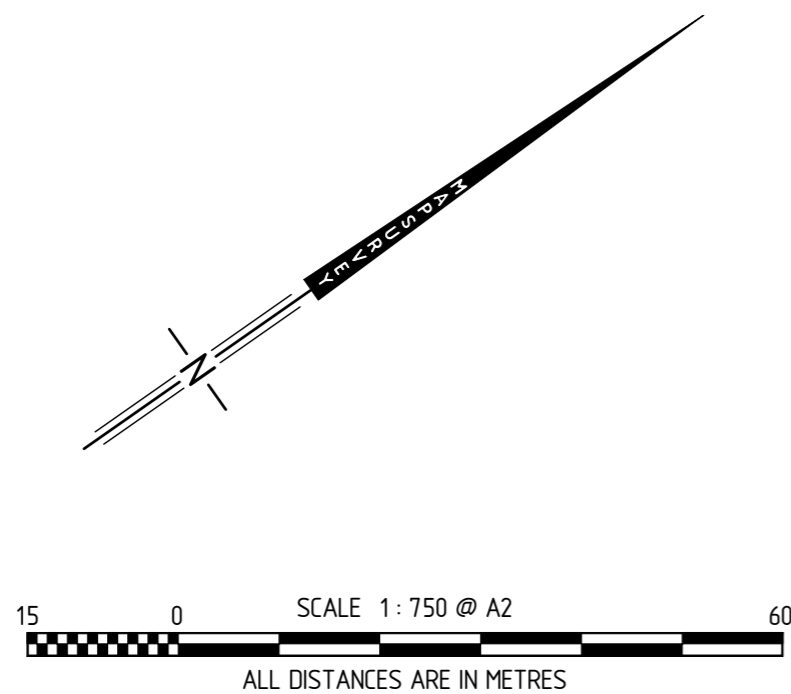

SCALE: 1: 750
at A2
ALL DISTANCES ARE IN METRES

MAPS Ref 93486dp-102e
Stage 5c ph1 EFB106092.CSD

McMULLEN NOLAN
www.mcmullen.com.au

FINAL

Licensed Surveyor _____ Date _____

APPROVED BY WESTERN AUSTRALIAN PLANNING COMMISSION
FILE 129226

Delegated under Sec 96 P & O Act 2005 DATE _____

SHEET 3 OF 3 SHEETS
VERSION 4

Landgate
Western Australian Land Information Authority

DEPOSITED PLAN
56124