



AMENDMENTS TABLE

ED/VER	AMENDMENT	BY	SIGNATURE	DATE
1/2	Added survey sheet	MAPS		09/05/2007

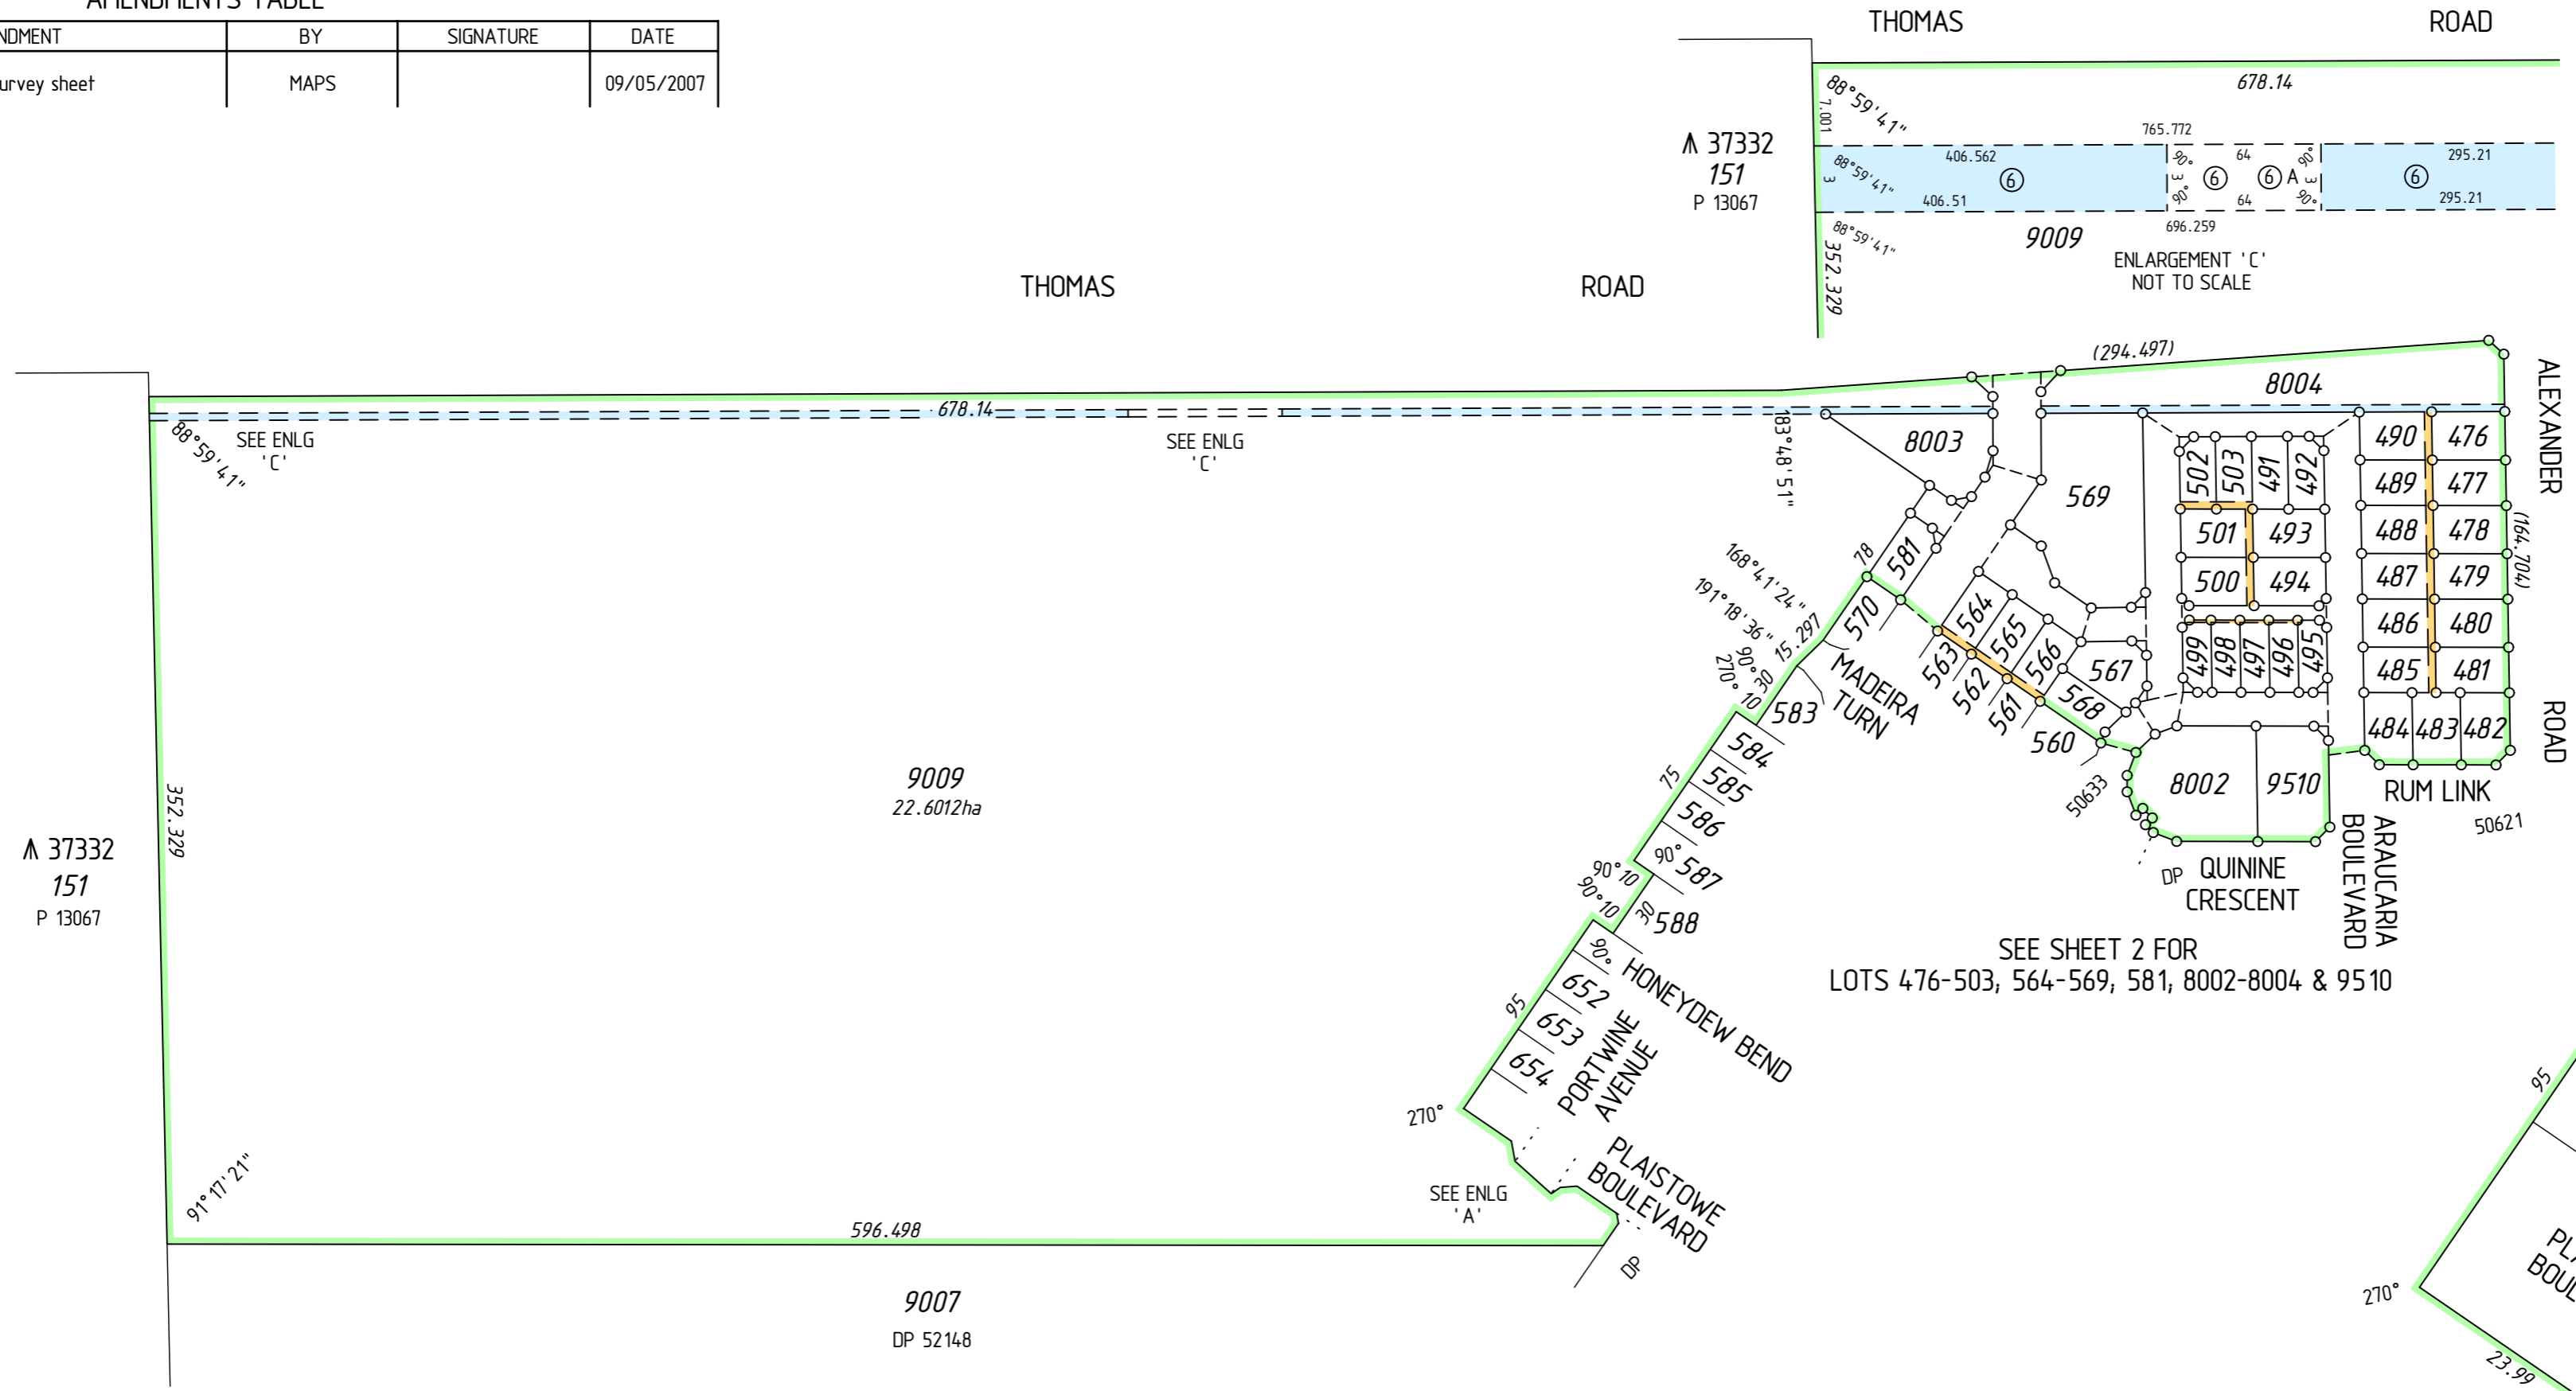

SEE SHEET 2 FOR  
LOTS 476-503, 564-569, 581, 8002-8004 & 9510

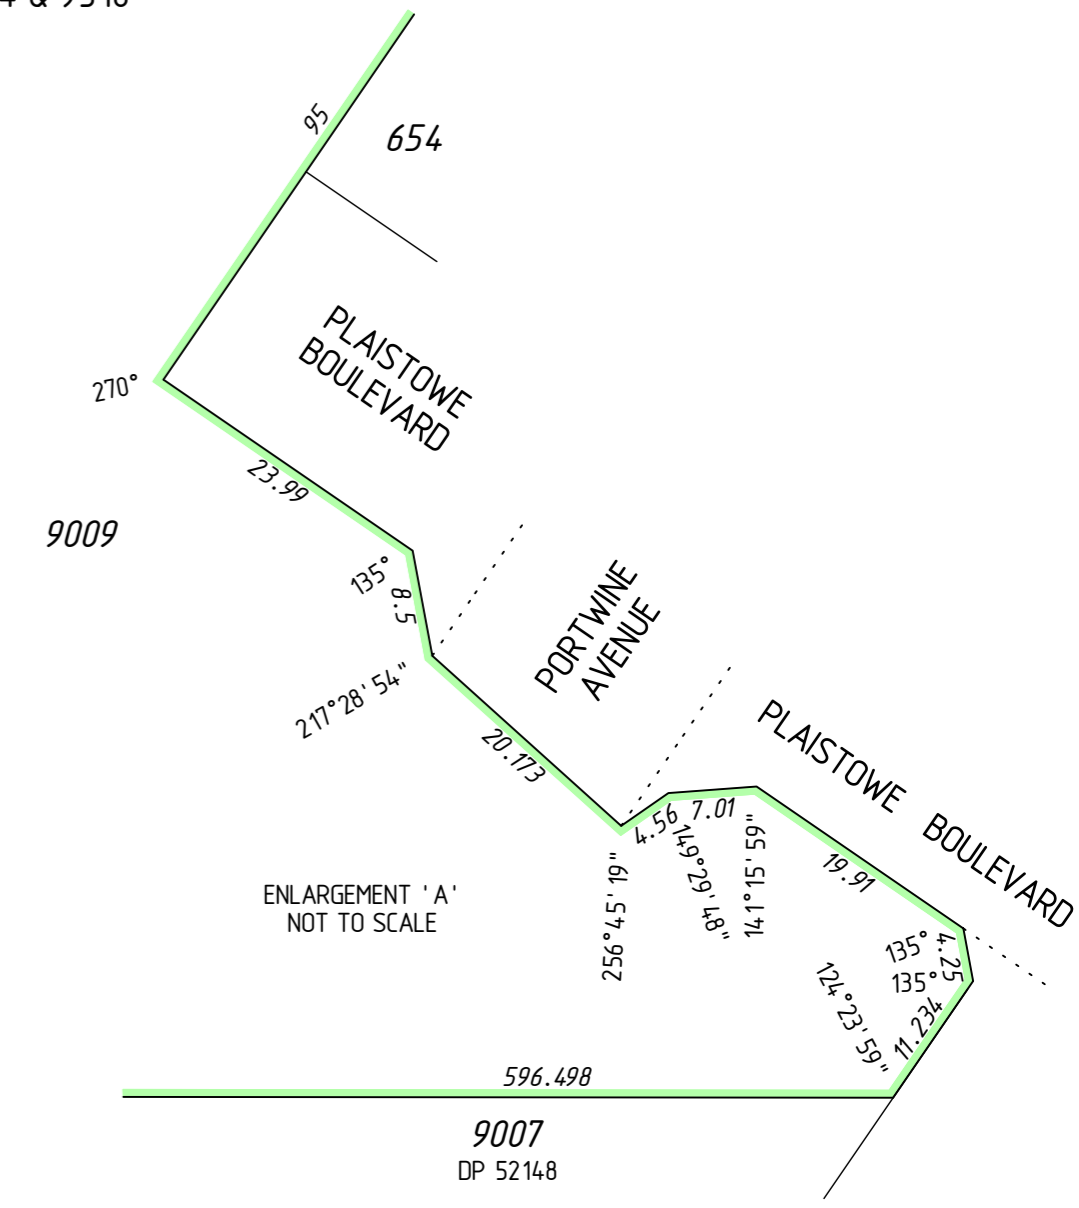

INTERESTS AND NOTIFICATIONS

SUBJECT	PURPOSE	STATUTORY REFERENCE	ORIGIN	LAND BURDENED	BENEFIT TO	COMMENTS
⑤	EASEMENT (Drainage)	SEC 167, REG 5, P. & D. ACT	THIS PLAN	LOTS 485-490 495-503, 564-566	SHIRE OF SERPENTINE - JARRAHDALE	
⑥	EASEMENT (Sewerage)	SEC 167, REG 6, P. & D. ACT	THIS PLAN	LOTS 8004 & 9009	WATER CORPORATION	
⑥A	EASEMENT (Water Supply)	SEC 167, REG 6, P. & D. ACT	THIS PLAN	LOT 9009	WATER CORPORATION	
	RESTRICTIVE COVENANT	SEC 136D OF THE T.L.A.	THIS PLAN & DOC	ALL LOTS EXCEPT 8002-8004, 9009 & 9510	ALL LOTS EXCEPT 8002-8004, 9009 & 9510	
LOTS 8002 & 8003	RESERVE FOR RECREATION	TO VEST IN THE CROWN UNDER SEC 152 OF THE P. & D. ACT	THIS PLAN			
LOT 8004	RESERVE FOR DRAINAGE	TO VEST IN THE CROWN UNDER SEC 152 OF THE P. & D. ACT	THIS PLAN			
	NOTIFICATION	SEC 70A OF THE T.L.A.	DOC		LOTS 476-482	NOISE & VIBRATION

REG 26A(1) - FINAL MARKING DEFERRED  
(APPROVAL ID D90-06, DLI file 00955-2003/14)

SCALE 1: 2500 @ A2

ALL DISTANCES ARE IN METRES



SURVEY CARRIED OUT UNDER REG 26A  
SPECIAL SURVEY AREA GUIDELINES  
SEE SHEETS ..... FOR SURVEY INFORMATION

ALL BOUNDARY / CORNER SURVEY MARKS  
SHOWN ON THIS SHEET ARE INDICATIVE ONLY.  
USE ONLY THE SURVEY SHEET/S WHEN DETERMINING  
THE TRUE FINAL POSITION AND TYPE OF ALL SURVEY  
MARKS PLACED PERTAINING TO THIS PLAN.



TYPE PURPOSE		FREEHOLD SUBDIVISION		INDEX ON SEE SMARTPLAN		SCALE: 1: 2500 at A2 ALL DISTANCES ARE IN METRES		SURVEYOR'S CERTIFICATE Reg 54 Stuart L. TORODE I hereby certify that this plan is accurate and is a correct representation of the - (a) "survey, and/or (b) "calculations from measurements, [*delete if inapplicable] undertaken for the purposes of this plan and that it complies with the relevant written law(s) in relation to which it is lodged.		LODGED DATE FEE PAID ASSESS No. APPROVED BY WESTERN AUSTRALIAN PLANNING COMMISSION FILE 129226		TYPE OF VALIDATION FULL AUDIT LEGAL COMPONENT DOCKET PLAN CERTIFIED CORRECT I.S.C. F.S.C.		IN ORDER FOR DEALINGS SUBJECT TO For INSPECTOR OF PLANS & SURVEYS / AUTHORIZED LAND OFFICER DATE APPROVED REG26A (1) (4) INSPECTOR OF PLANS & SURVEYS / AUTHORIZED LAND OFFICER DATE		Department of Land Information  DEPOSITED PLAN <h1>52147</h1> SHEET 1 OF 3 SHEETS EDITION 1 VERSION 2	
PLAN OF LOTS 476-503, 564-569, 581, 8002-8004, 9009, 9510, ROADS, EASEMENTS AND RESTRICTIVE COVENANT				FORMER TENURE LOT 9008 ON DP 52148 C.T.		 PO Box 117, South Perth WA 6951 Telephone: (08) 9474 1099 Facsimile: (08) 9474 1093 Email: maps@mapsurvey.com.au  MAPS Ref : 93486-67f Stage 4C DP52147.CSD		Licensed Surveyor Date		Delegated under Sec 16 P & D Act 2005 DATE		INSPECTOR OF PLANS & SURVEYS / AUTHORIZED LAND OFFICER DATE					
DISTRICT DOLA FILE		SERPENTINE A.A. (COCKBURN SOUND)		TOWNSITE LOCALITY		BYFORD		S.S.A. YES		FIELD BOOK 95701							
LOCAL AUTHORITY SHIRE OF SERPENTINE - JARRAHDALE																	

SEE SHEET 1

1

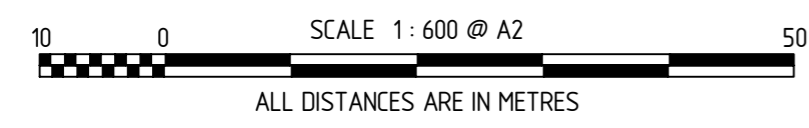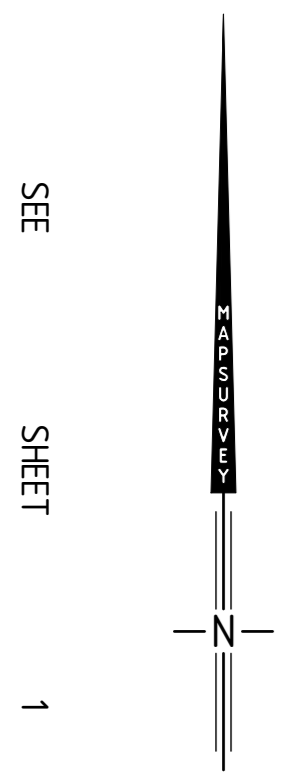

SURVEY CARRIED OUT UNDER REG 26A SPECIAL SURVEY AREA GUIDELINES  
ALL BOUNDARY / CORNER SURVEY MARKS SHOWN ON THIS SHEET ARE INDICATIVE ONLY.  
USE ONLY THE SURVEY SHEET/S WHEN DETERMINING THE TRUE FINAL POSITION AND TYPE OF ALL SURVEY MARKS PLACED PERTAINING TO THIS PLAN.

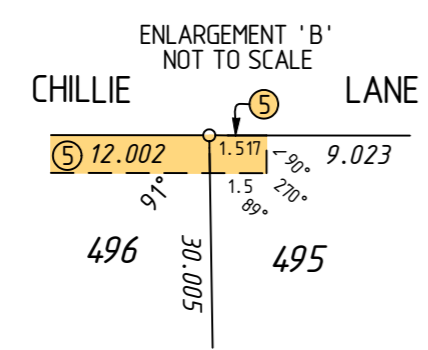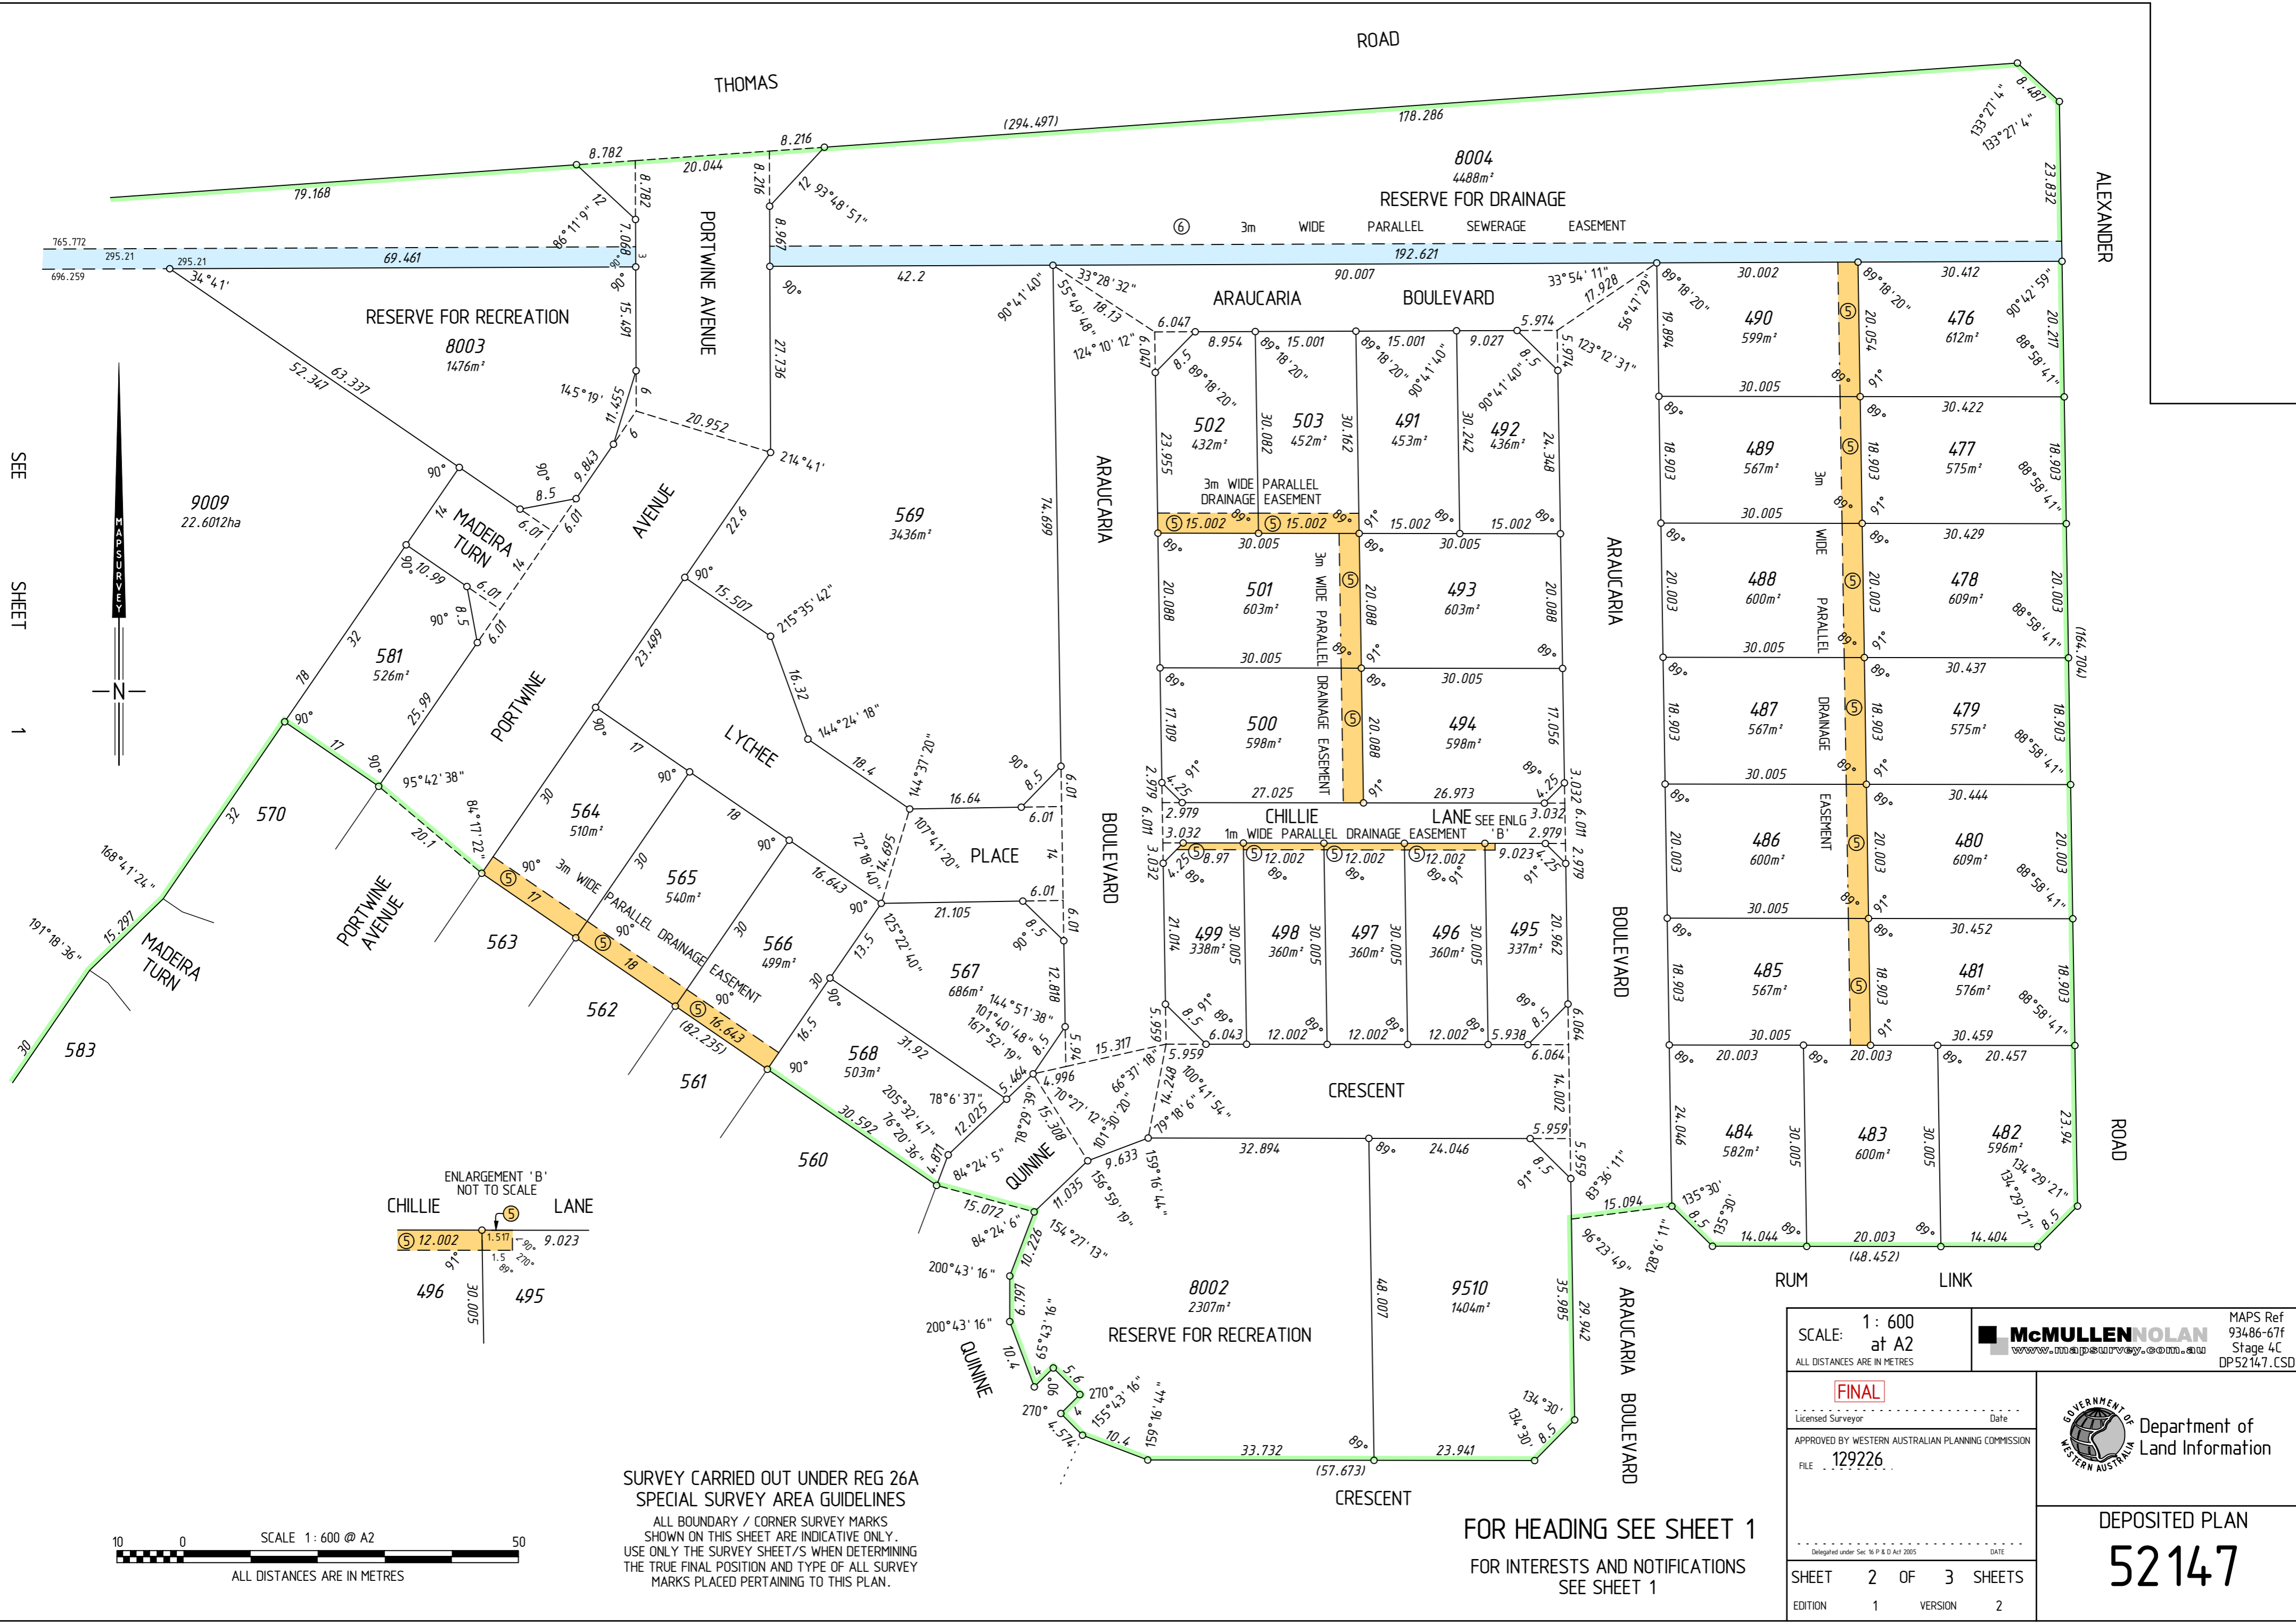

SCALE: 1: 600 at A2  
ALL DISTANCES ARE IN METRES


MAPS Ref 93486-67f Stage 4C DP52147.CSD  
**McMULLEN NOLAN**  
www.mcmullenolan.com.au

**FINAL**  
Licensed Surveyor \_\_\_\_\_ Date \_\_\_\_\_  
APPROVED BY WESTERN AUSTRALIAN PLANNING COMMISSION  
FILE 129226



FOR HEADING SEE SHEET 1  
FOR INTERESTS AND NOTIFICATIONS SEE SHEET 1

DEPOSITED PLAN  
**52147**  
SHEET 2 OF 3 SHEETS  
EDITION 1 VERSION 2

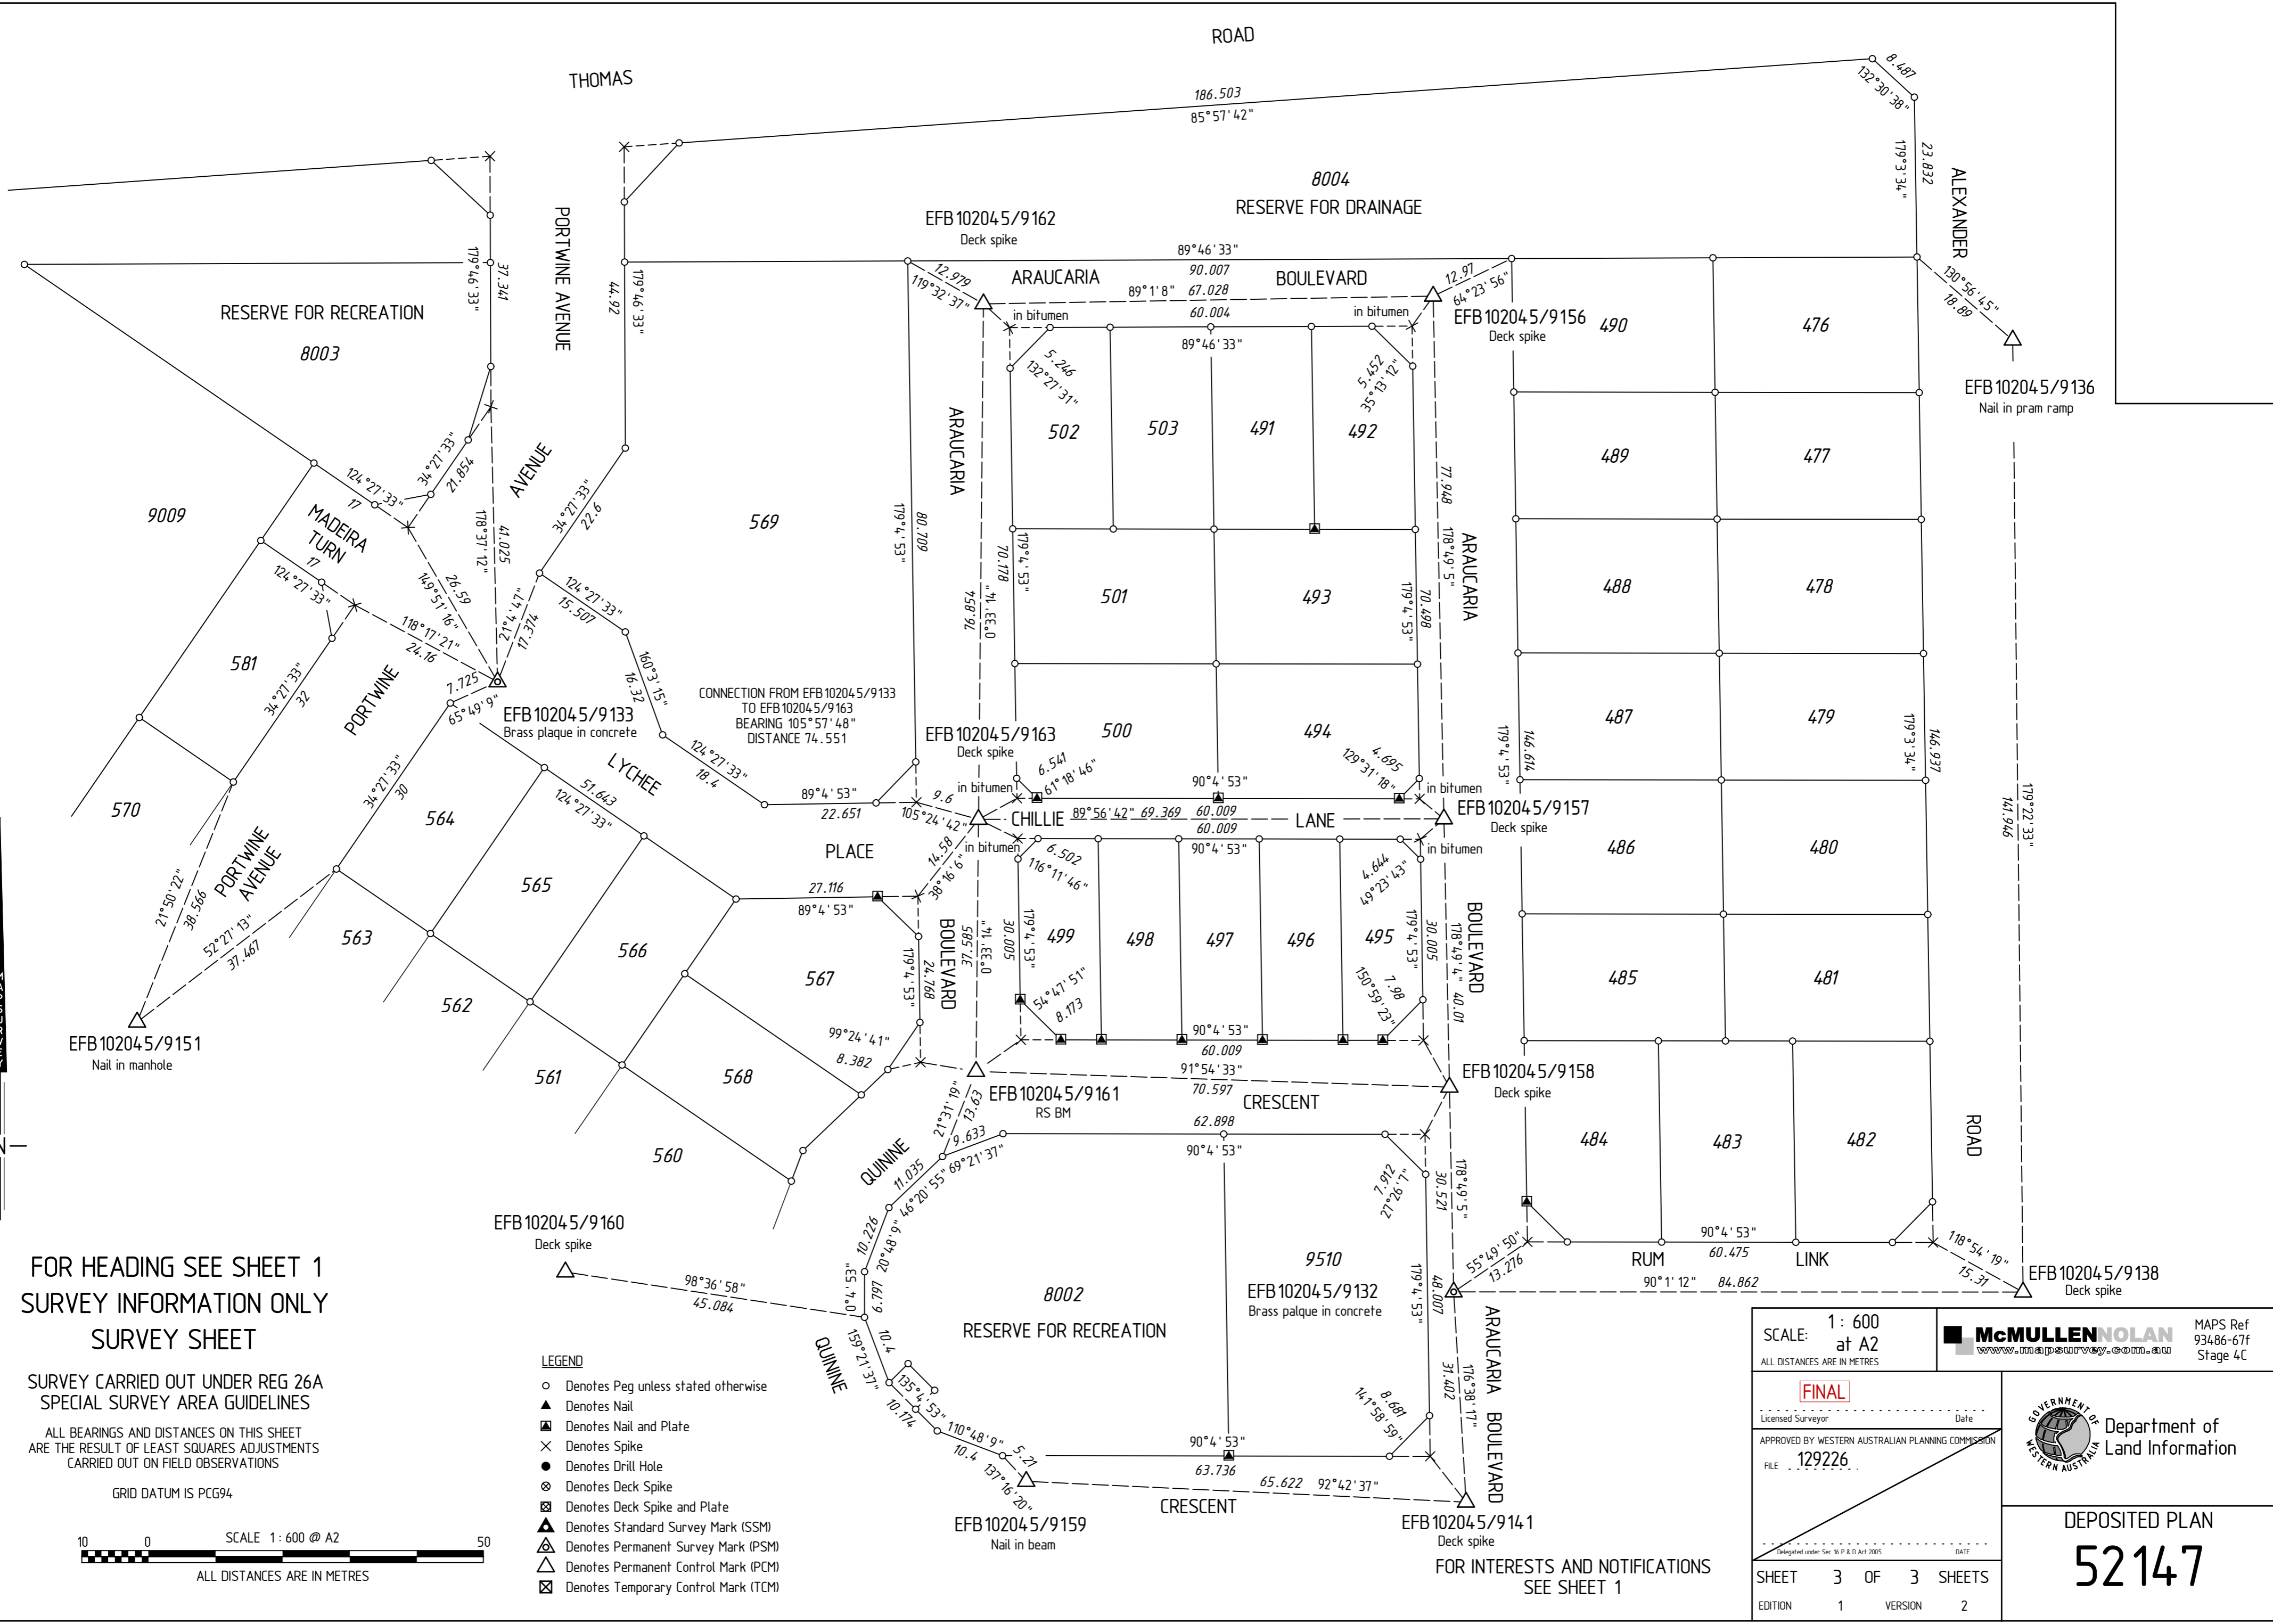


FOR HEADING SEE SHEET 1  
 SURVEY INFORMATION ONLY  
 SURVEY SHEET

SURVEY CARRIED OUT UNDER REG 26A  
 SPECIAL SURVEY AREA GUIDELINES

ALL BEARINGS AND DISTANCES ON THIS SHEET  
 ARE THE RESULT OF LEAST SQUARES ADJUSTMENTS  
 CARRIED OUT ON FIELD OBSERVATIONS

GRID DATUM IS PCG94

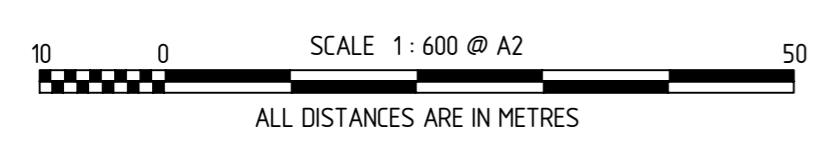

- LEGEND**
- Denotes Peg unless stated otherwise
  - ▲ Denotes Nail
  - Denotes Nail and Plate
  - × Denotes Spike
  - Denotes Drill Hole
  - ⊗ Denotes Deck Spike
  - ⊠ Denotes Deck Spike and Plate
  - ▲ Denotes Standard Survey Mark (SSM)
  - △ Denotes Permanent Survey Mark (PSM)
  - △ Denotes Permanent Control Mark (PCM)
  - ⊠ Denotes Temporary Control Mark (TCM)

CONNECTION FROM EFB 10204 5/9133  
 TO EFB 10204 5/9163  
 BEARING 105° 57' 48"  
 DISTANCE 74.551

FOR INTERESTS AND NOTIFICATIONS  
 SEE SHEET 1

SCALE: 1: 600  
 at A2  
 ALL DISTANCES ARE IN METRES

**McMULLEN NOLAN**  
 Licensed Surveyor  
 MAPS Ref 93486-67f Stage 4C

**FINAL**  
 Licensed Surveyor \_\_\_\_\_ Date \_\_\_\_\_  
 APPROVED BY WESTERN AUSTRALIAN PLANNING COMMISSION  
 FILE 129226



DEPOSITED PLAN  
**52147**

SHEET 3 OF 3 SHEETS  
 EDITION 1 VERSION 2