
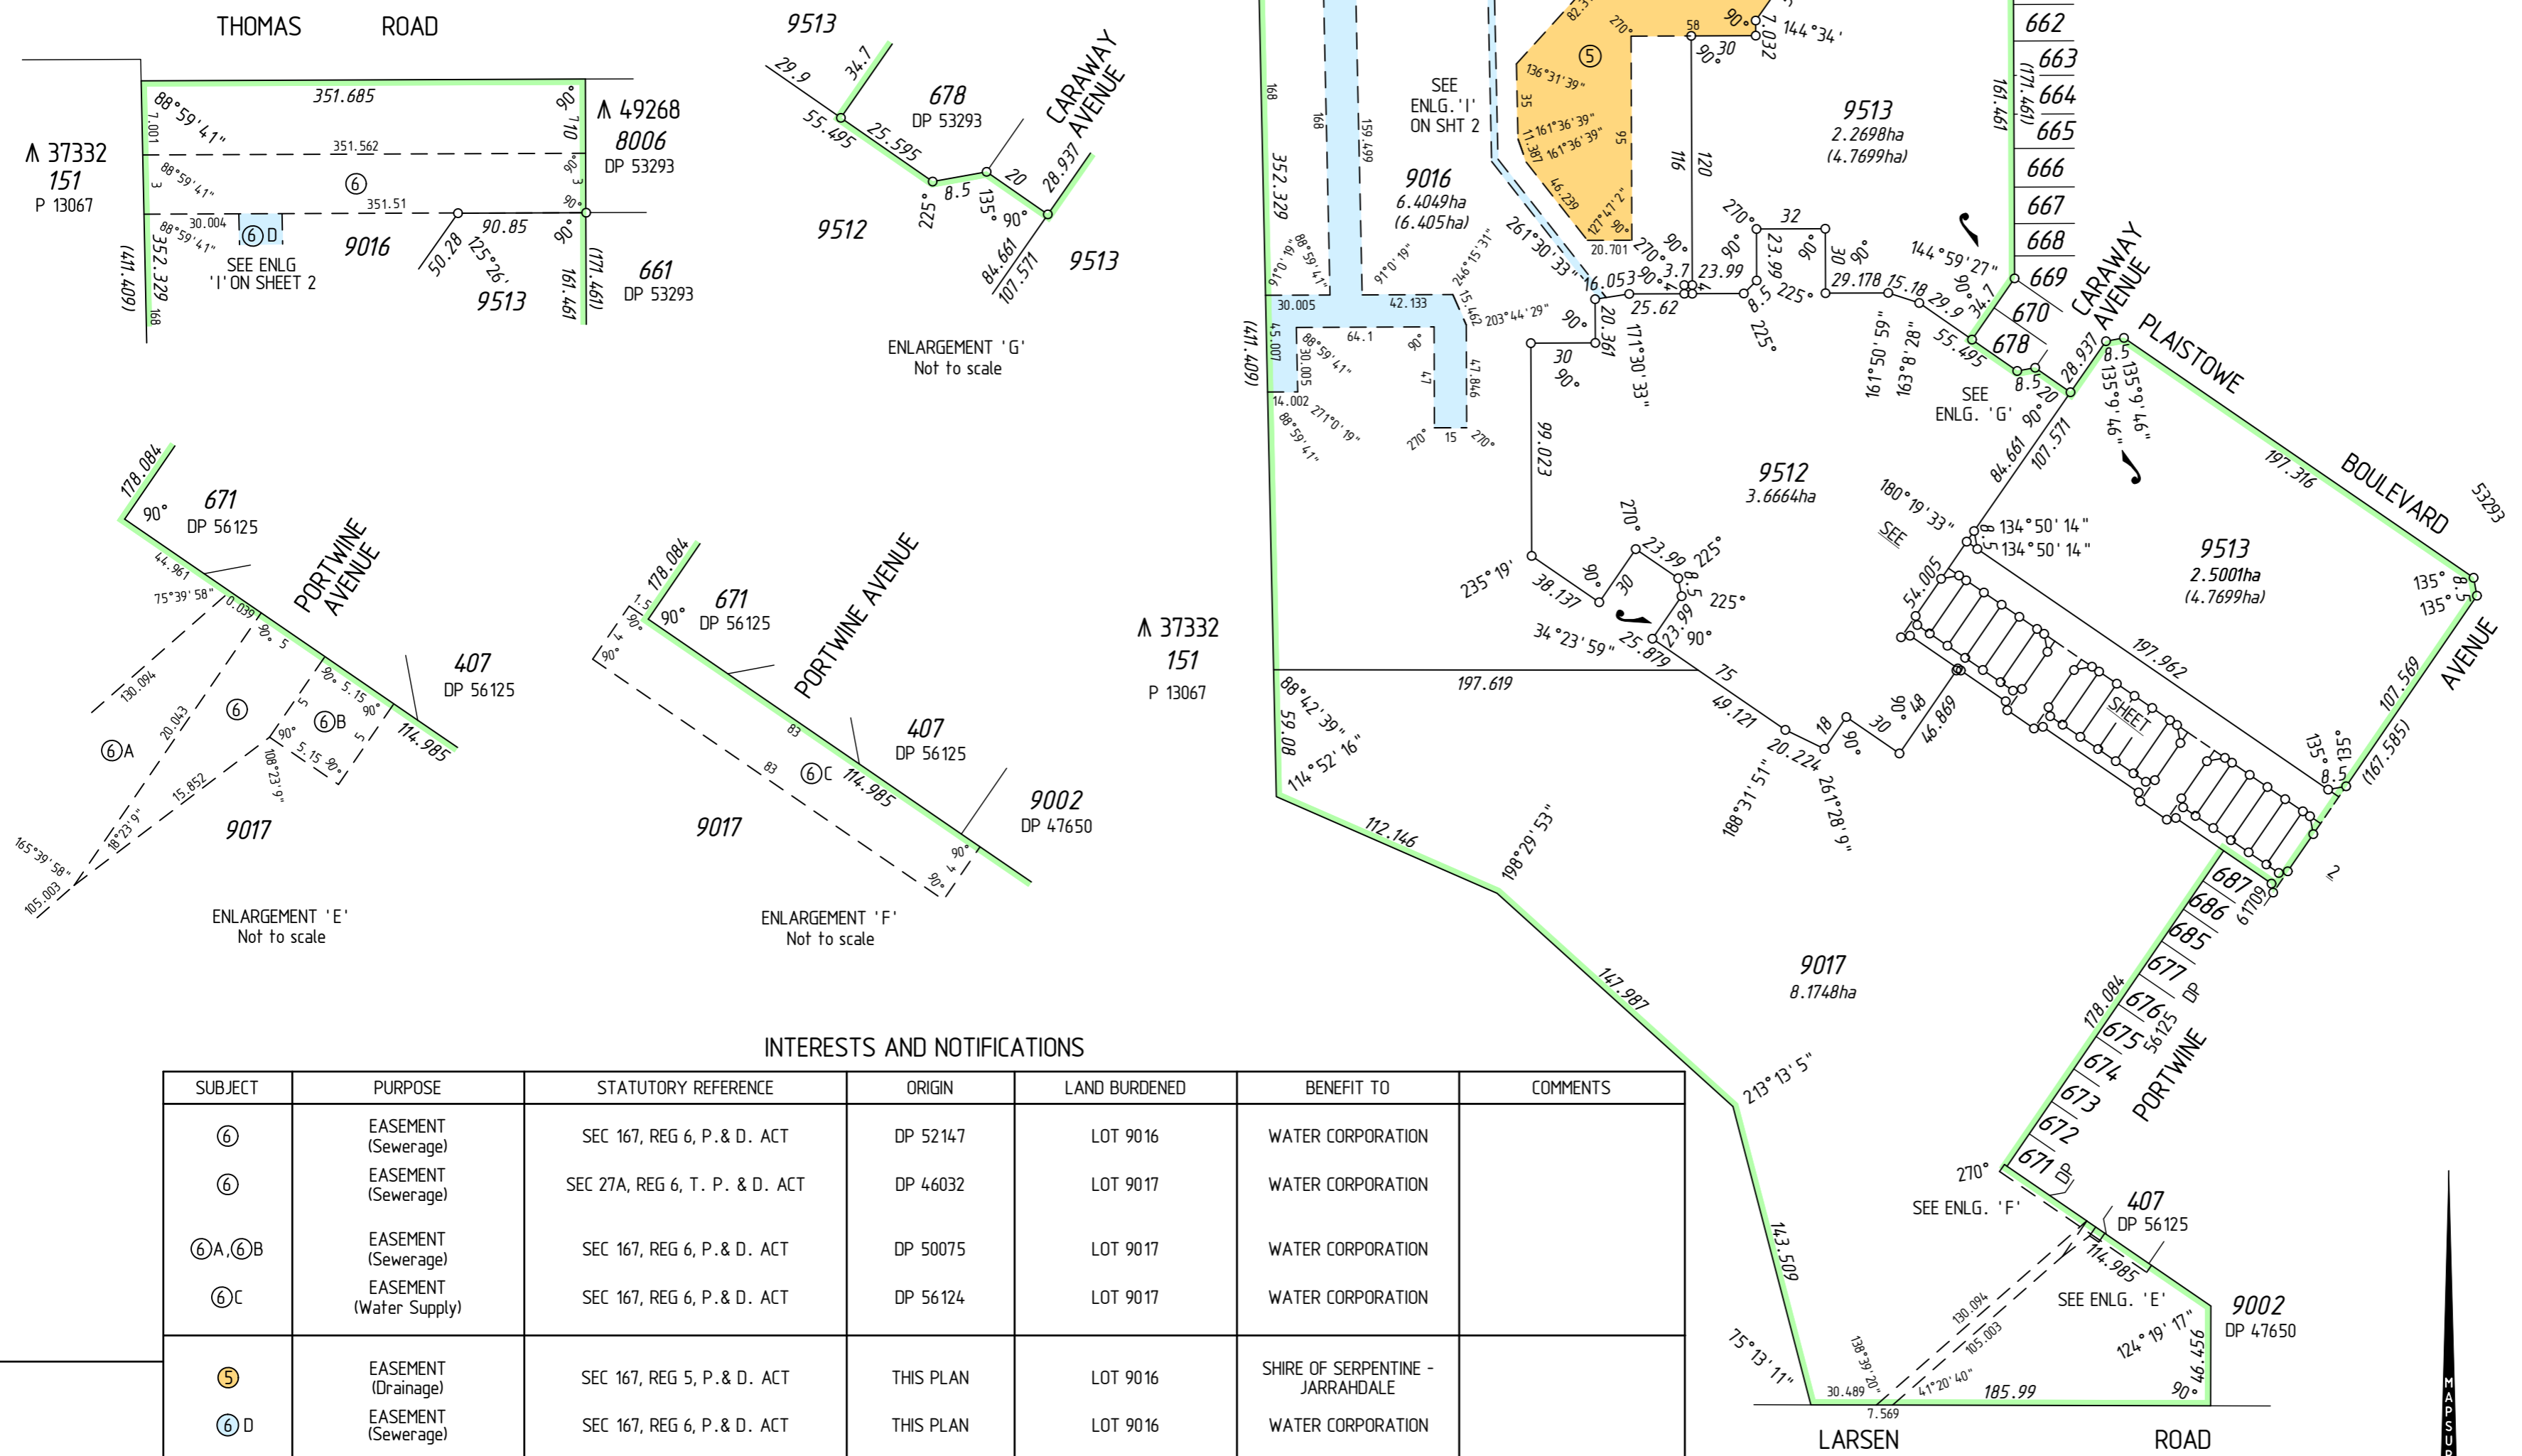


AMENDMENTS TABLE

VERSION	AMENDMENT	AUTHORISED BY	DATE
2	Audit requirements and amend easement ⑥D	S. TORODE	1/4/2009
3	Add survey sheet.	S. TORODE	12/5/2009

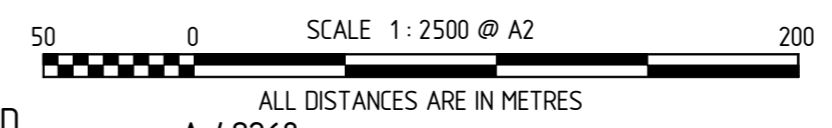

INTERESTS AND NOTIFICATIONS

SUBJECT	PURPOSE	STATUTORY REFERENCE	ORIGIN	LAND BURDENED	BENEFIT TO	COMMENTS
⑥	EASEMENT (Sewerage)	SEC 167, REG 6, P. & D. ACT	DP 52147	LOT 9016	WATER CORPORATION	
⑥	EASEMENT (Sewerage)	SEC 27A, REG 6, T. P. & D. ACT	DP 46032	LOT 9017	WATER CORPORATION	
⑥A, ⑥B	EASEMENT (Sewerage)	SEC 167, REG 6, P. & D. ACT	DP 50075	LOT 9017	WATER CORPORATION	
⑥C	EASEMENT (Water Supply)	SEC 167, REG 6, P. & D. ACT	DP 56124	LOT 9017	WATER CORPORATION	
⑤	EASEMENT (Drainage)	SEC 167, REG 5, P. & D. ACT	THIS PLAN	LOT 9016	SHIRE OF SERPENTINE - JARRAHDALE	
⑥ D	EASEMENT (Sewerage)	SEC 167, REG 6, P. & D. ACT	THIS PLAN	LOT 9016	WATER CORPORATION	
R688	EASEMENT (Drainage)	SEC 136C T.L.A.	THIS PLAN	LOT 688	LOT 689	
R690	EASEMENT (Drainage)	SEC 136C T.L.A.	THIS PLAN	LOT 690	LOT 691	
R693	EASEMENT (Drainage)	SEC 136C T.L.A.	THIS PLAN	LOT 693	LOT 692	
R716	EASEMENT (Drainage)	SEC 136C T.L.A.	THIS PLAN	LOT 716	LOT 717	
R718	EASEMENT (Drainage)	SEC 136C T.L.A.	THIS PLAN	LOT 718	LOT 719	
R721	EASEMENT (Drainage)	SEC 136C T.L.A.	THIS PLAN	LOT 721	LOT 720	
R744	EASEMENT (Drainage)	SEC 136C T.L.A.	THIS PLAN	LOT 744	LOT 745	
R746	EASEMENT (Drainage)	SEC 136C T.L.A.	THIS PLAN	LOT 746	LOT 747	
R749	EASEMENT (Drainage)	SEC 136C T.L.A.	THIS PLAN	LOT 749	LOT 748	
	RESTRICTIVE COVENANT	SEC 136D OF THE T.L.A	THIS PLAN & DOC	ALL LOTS EXCEPT, 9016, 9017, 9512, 9513	ALL LOTS EXCEPT, 9016, 9017, 9512, 9513	


SURVEY CARRIED OUT UNDER REG 26A SPECIAL SURVEY AREA GUIDELINES  
SEE SHEETS ..... FOR SURVEY INFORMATION

ALL BOUNDARY / CORNER SURVEY MARKS SHOWN ON THIS SHEET ARE INDICATIVE ONLY. USE ONLY THE SURVEY SHEET/S WHEN DETERMINING THE TRUE FINAL POSITION AND TYPE OF ALL SURVEY MARKS PLACED PERTAINING TO THIS PLAN.

FORMER TENURE TABLE

LOT	FORMER TENURE	ON PLAN / DIAGRAM	TITLE
746-749, 9016	PT LOT 9012	DP 56124	2696-683
688-693, 716-720, 9017	PT LOT 9015	DP 61709	
721, 744, 745, 9512, 9513	PT LOT 9012 PT LOT 9015	DP 56124 DP 61709	2696-683

TYPE FREEHOLD	
PURPOSE SUBDIVISION	
PLAN OF  LOTS 688-693, 716-721, 744-749, 9016, 9017, 9512, 9513, ROADS, EASEMENTS AND RESTRICTIVE COVENANT	
DISTRICT TOWNSITE	SERPENTINE A. A. (COCKBURN SOUND)
D.P.I. FILE No.	S.S.A. YES
LOCALITY	BYFORD
LOCAL AUTHORITY	SHIRE OF SERPENTINE - JARRAHDALE
FIELD BOOK	ON INDEX SEE SMARTPLAN
95701	
SURVEYOR'S CERTIFICATE - Reg 54	
I, Stuart L. TORODE, hereby certify that this plan is accurate and is a correct representation of the - (a) survey, and (b) calculations from measurements, (delete if inapplicable), undertaken for the purposes of this plan and that it complies with the relevant written laws in relation to which it is lodged.	
<b>FINAL</b>	
Licensed Surveyor	Date
PO Box 117, South Perth WA 6951 Telephone: (08) 6436 1599 Facsimile: (08) 6436 1500 Email: info@mapsurvey.com.au	
SCALE: 1:2500 at A2	MAPS Ref: 93486dp-133h
ALL DISTANCES ARE IN METRES	Stage 6A ph1 - DP63052.CSD
LODGED	TYPE OF VALIDATION
DATE	FULL AUDIT CERTIFIED CORRECT
FEE PAID	LEGAL COMPONENT I.S.C.
ASSESS No.	DOCKET PLAN F.S.C.
APPROVED BY WESTERN AUSTRALIAN PLANNING COMMISSION FILE 131901	
Delegated under Sec 16 P & D Act 2005 DATE	
IN ORDER FOR DEALINGS	
SUBJECT TO	
For INSPECTOR OF PLANS & SURVEYS / AUTHORIZED LAND OFFICER DATE	
APPROVED REG26A (4)	
INSPECTOR OF PLANS & SURVEYS / AUTHORIZED LAND OFFICER DATE	
Western Australian Land Information Authority	
DEPOSITED PLAN	
63052	
SHEET 1 OF 2 SHEETS	
VERSION 2	

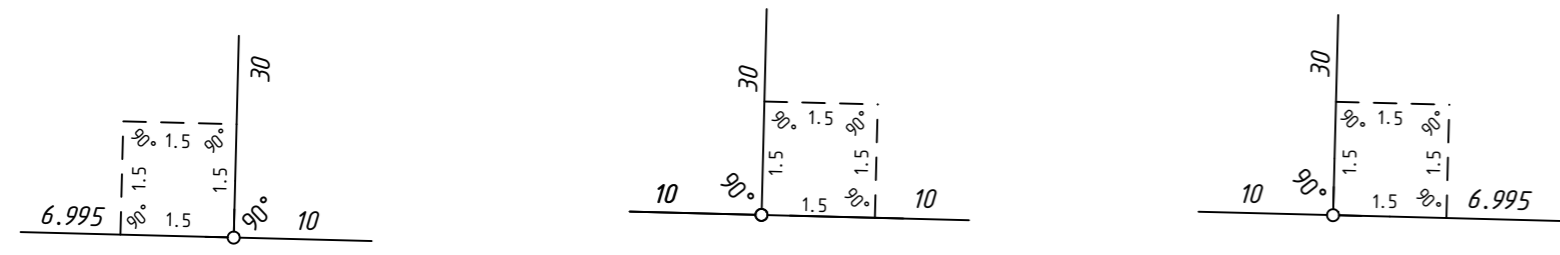

BURGUNDY LANE

BURGUNDY LANE


BURGUNDY LANE

TYPICAL ENLARGEMENT 'J'  
Not to scale

TYPICAL ENLARGEMENT 'K'  
Not to scale


TYPICAL ENLARGEMENT 'L'  
Not to scale

SEE SHEET 1


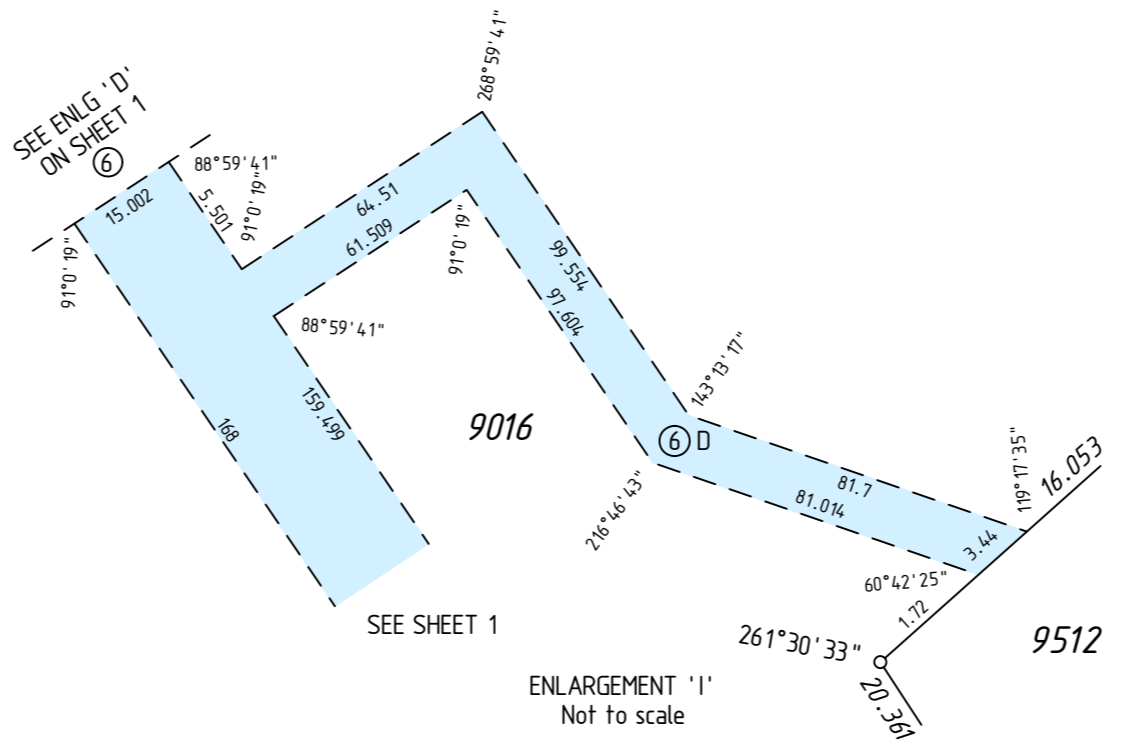


9016

ENLARGEMENT 'I'  
Not to scale

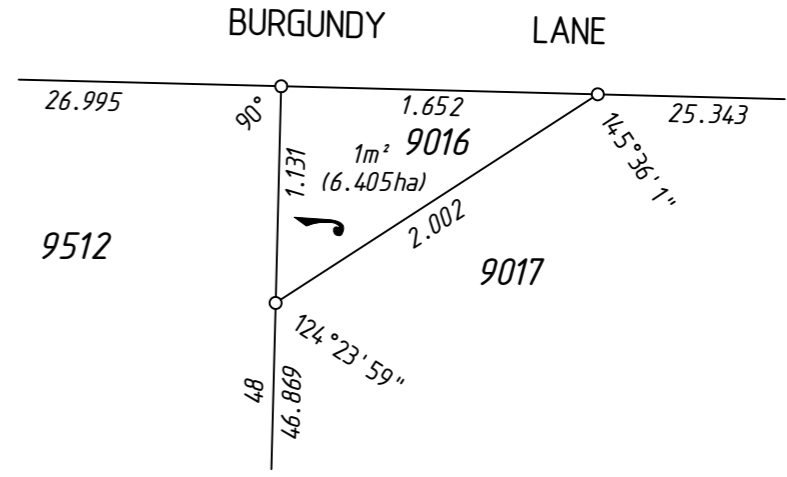


ENLARGEMENT 'H'  
Not to scale

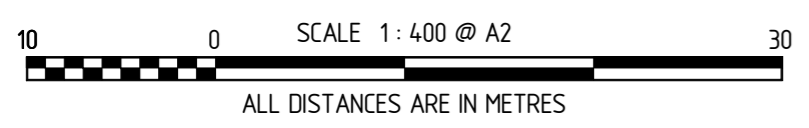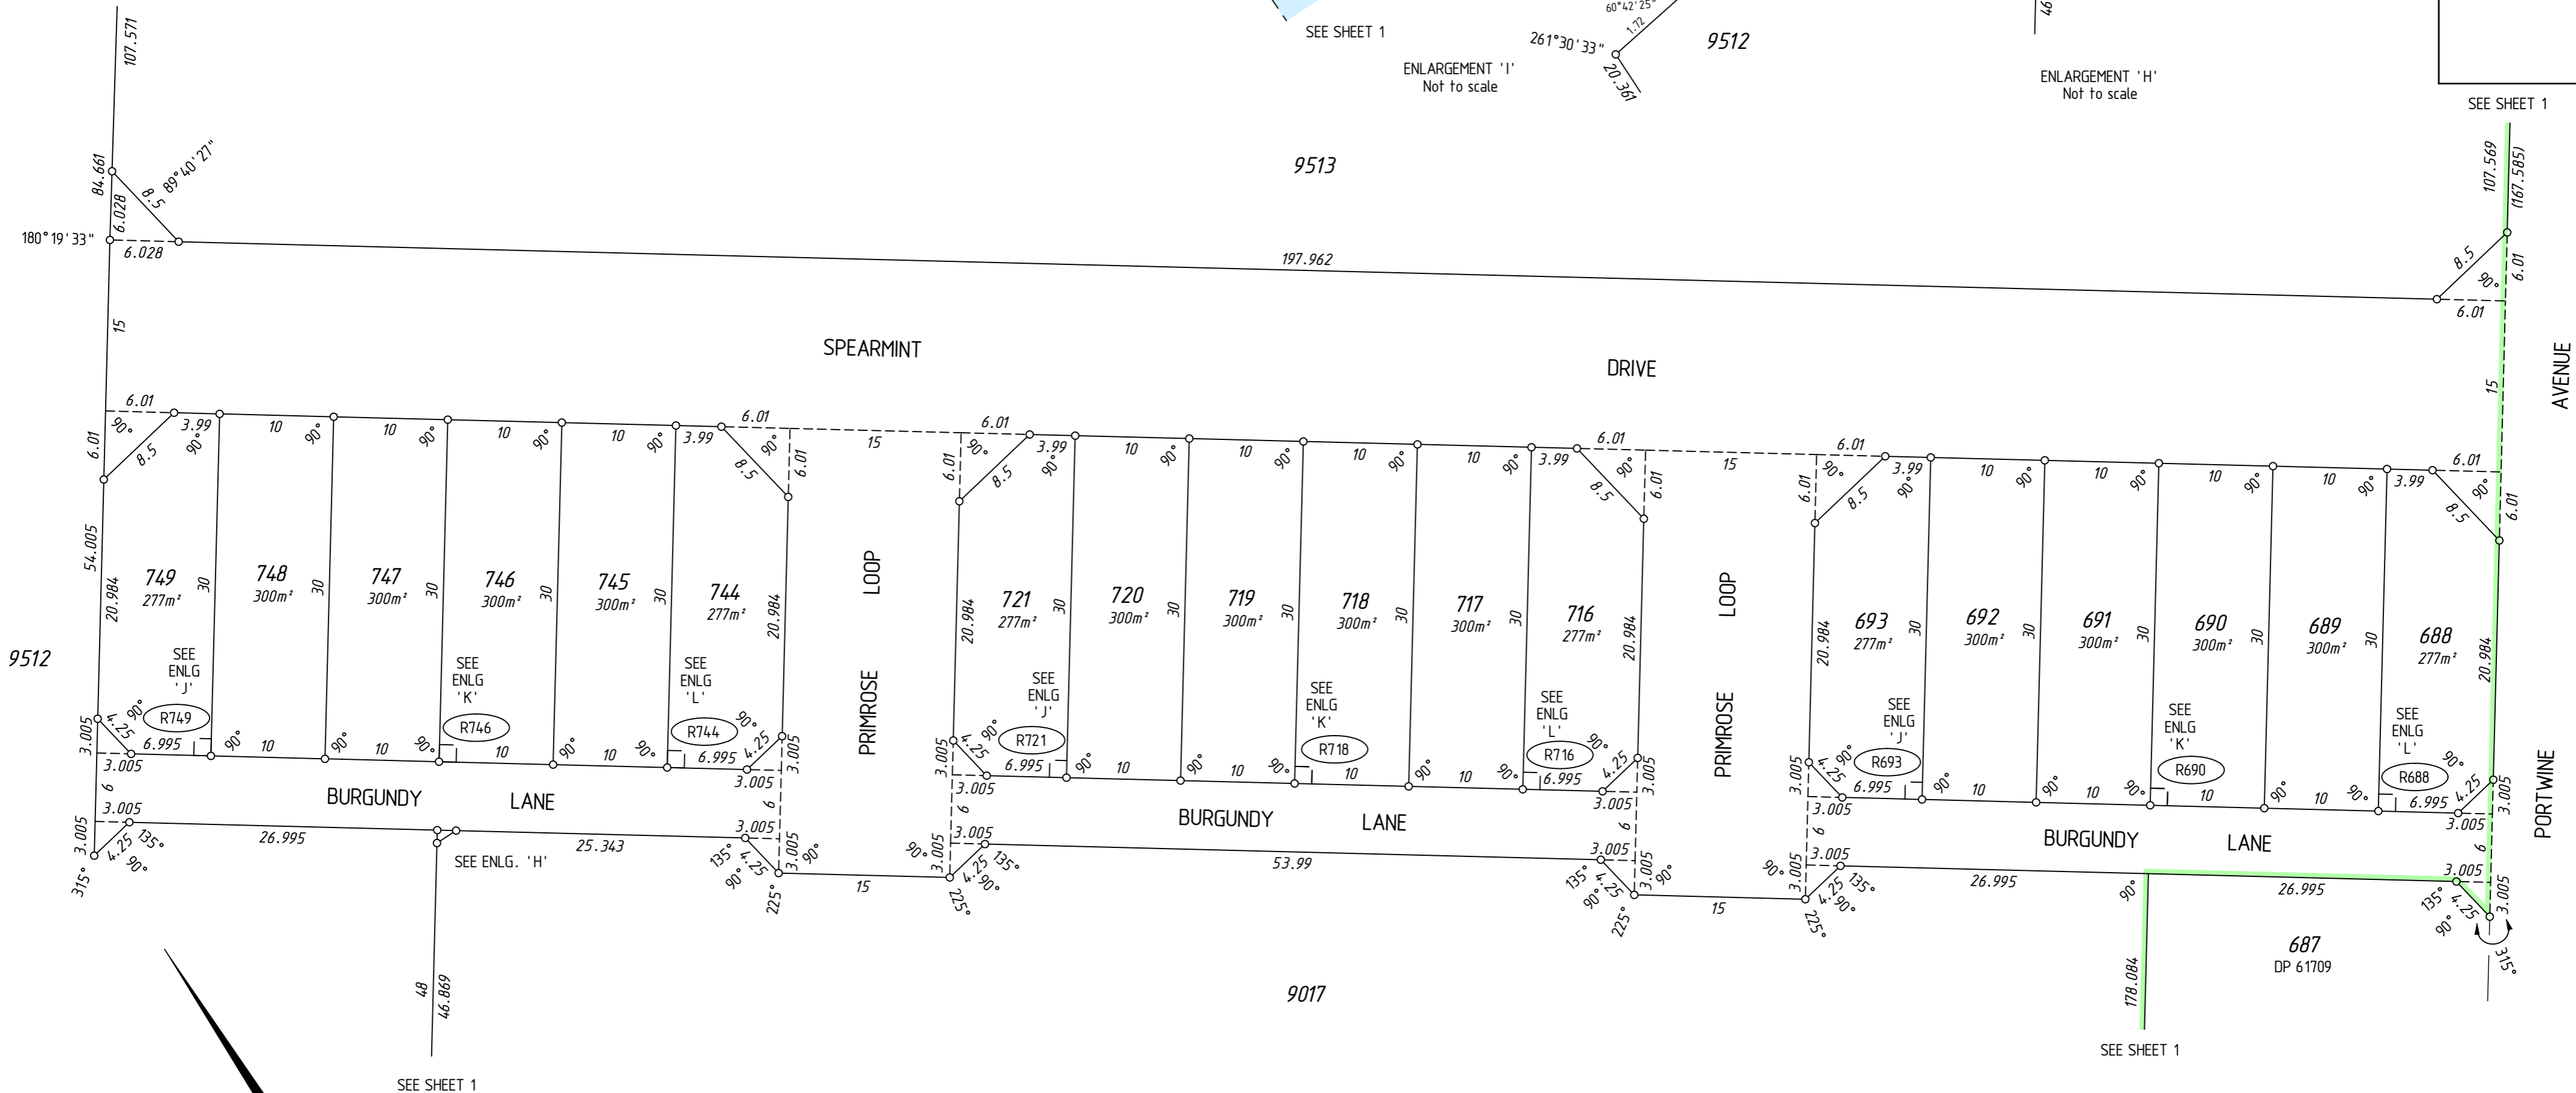

SURVEY CARRIED OUT UNDER REG 26A  
SPECIAL SURVEY AREA GUIDELINES  
ALL BOUNDARY / CORNER SURVEY MARKS  
SHOWN ON THIS SHEET ARE INDICATIVE ONLY.  
USE ONLY THE SURVEY SHEET/S WHEN DETERMINING  
THE TRUE FINAL POSITION AND TYPE OF ALL SURVEY  
MARKS PLACED PERTAINING TO THIS PLAN.

FOR HEADING SEE SHEET 1  
FOR INTERESTS AND NOTIFICATIONS  
SEE SHEET 1

SCALE: 1:400 at A2 ALL DISTANCES ARE IN METRES	<b>McMULLEN NOLAN</b> www.mcmullenolan.com.au	MAPS Ref 93486dp-133g Stage 6A ph1 DP63052.CSD
<b>FINAL</b>	Licensed Surveyor _____ Date _____	 <b>Landgate</b> Western Australian Land Information Authority
APPROVED BY WESTERN AUSTRALIAN PLANNING COMMISSION	FILE: 131901	
SHEET 2 OF 2 SHEETS		DEPOSITED PLAN <b>63052</b>
VERSION 2		

**LEGEND**


- Denotes Peg unless stated otherwise
- ▲ Denotes Nail
- Denotes Nail and Plate
- × Denotes Spike
- Denotes Drill Hole
- ⊗ Denotes Deck Spike
- ⊠ Denotes Deck Spike and Plate
- ▲ Denotes Standard Survey Mark (SSM)
- △ Denotes Permanent Survey Mark (PSM)
- △ Denotes Permanent Control Mark (PCM)
- ⊠ Denotes Temporary Control Mark (TCM)

FOR HEADING SEE SHEET 1  
**SURVEY INFORMATION ONLY**  
**SURVEY SHEET**

SURVEY CARRIED OUT UNDER REG 26A  
 SPECIAL SURVEY AREA GUIDELINES

ALL BEARINGS AND DISTANCES ON THIS SHEET  
 ARE THE RESULT OF LEAST SQUARES ADJUSTMENTS  
 CARRIED OUT ON FIELD OBSERVATIONS

GRID DATUM IS PCG94

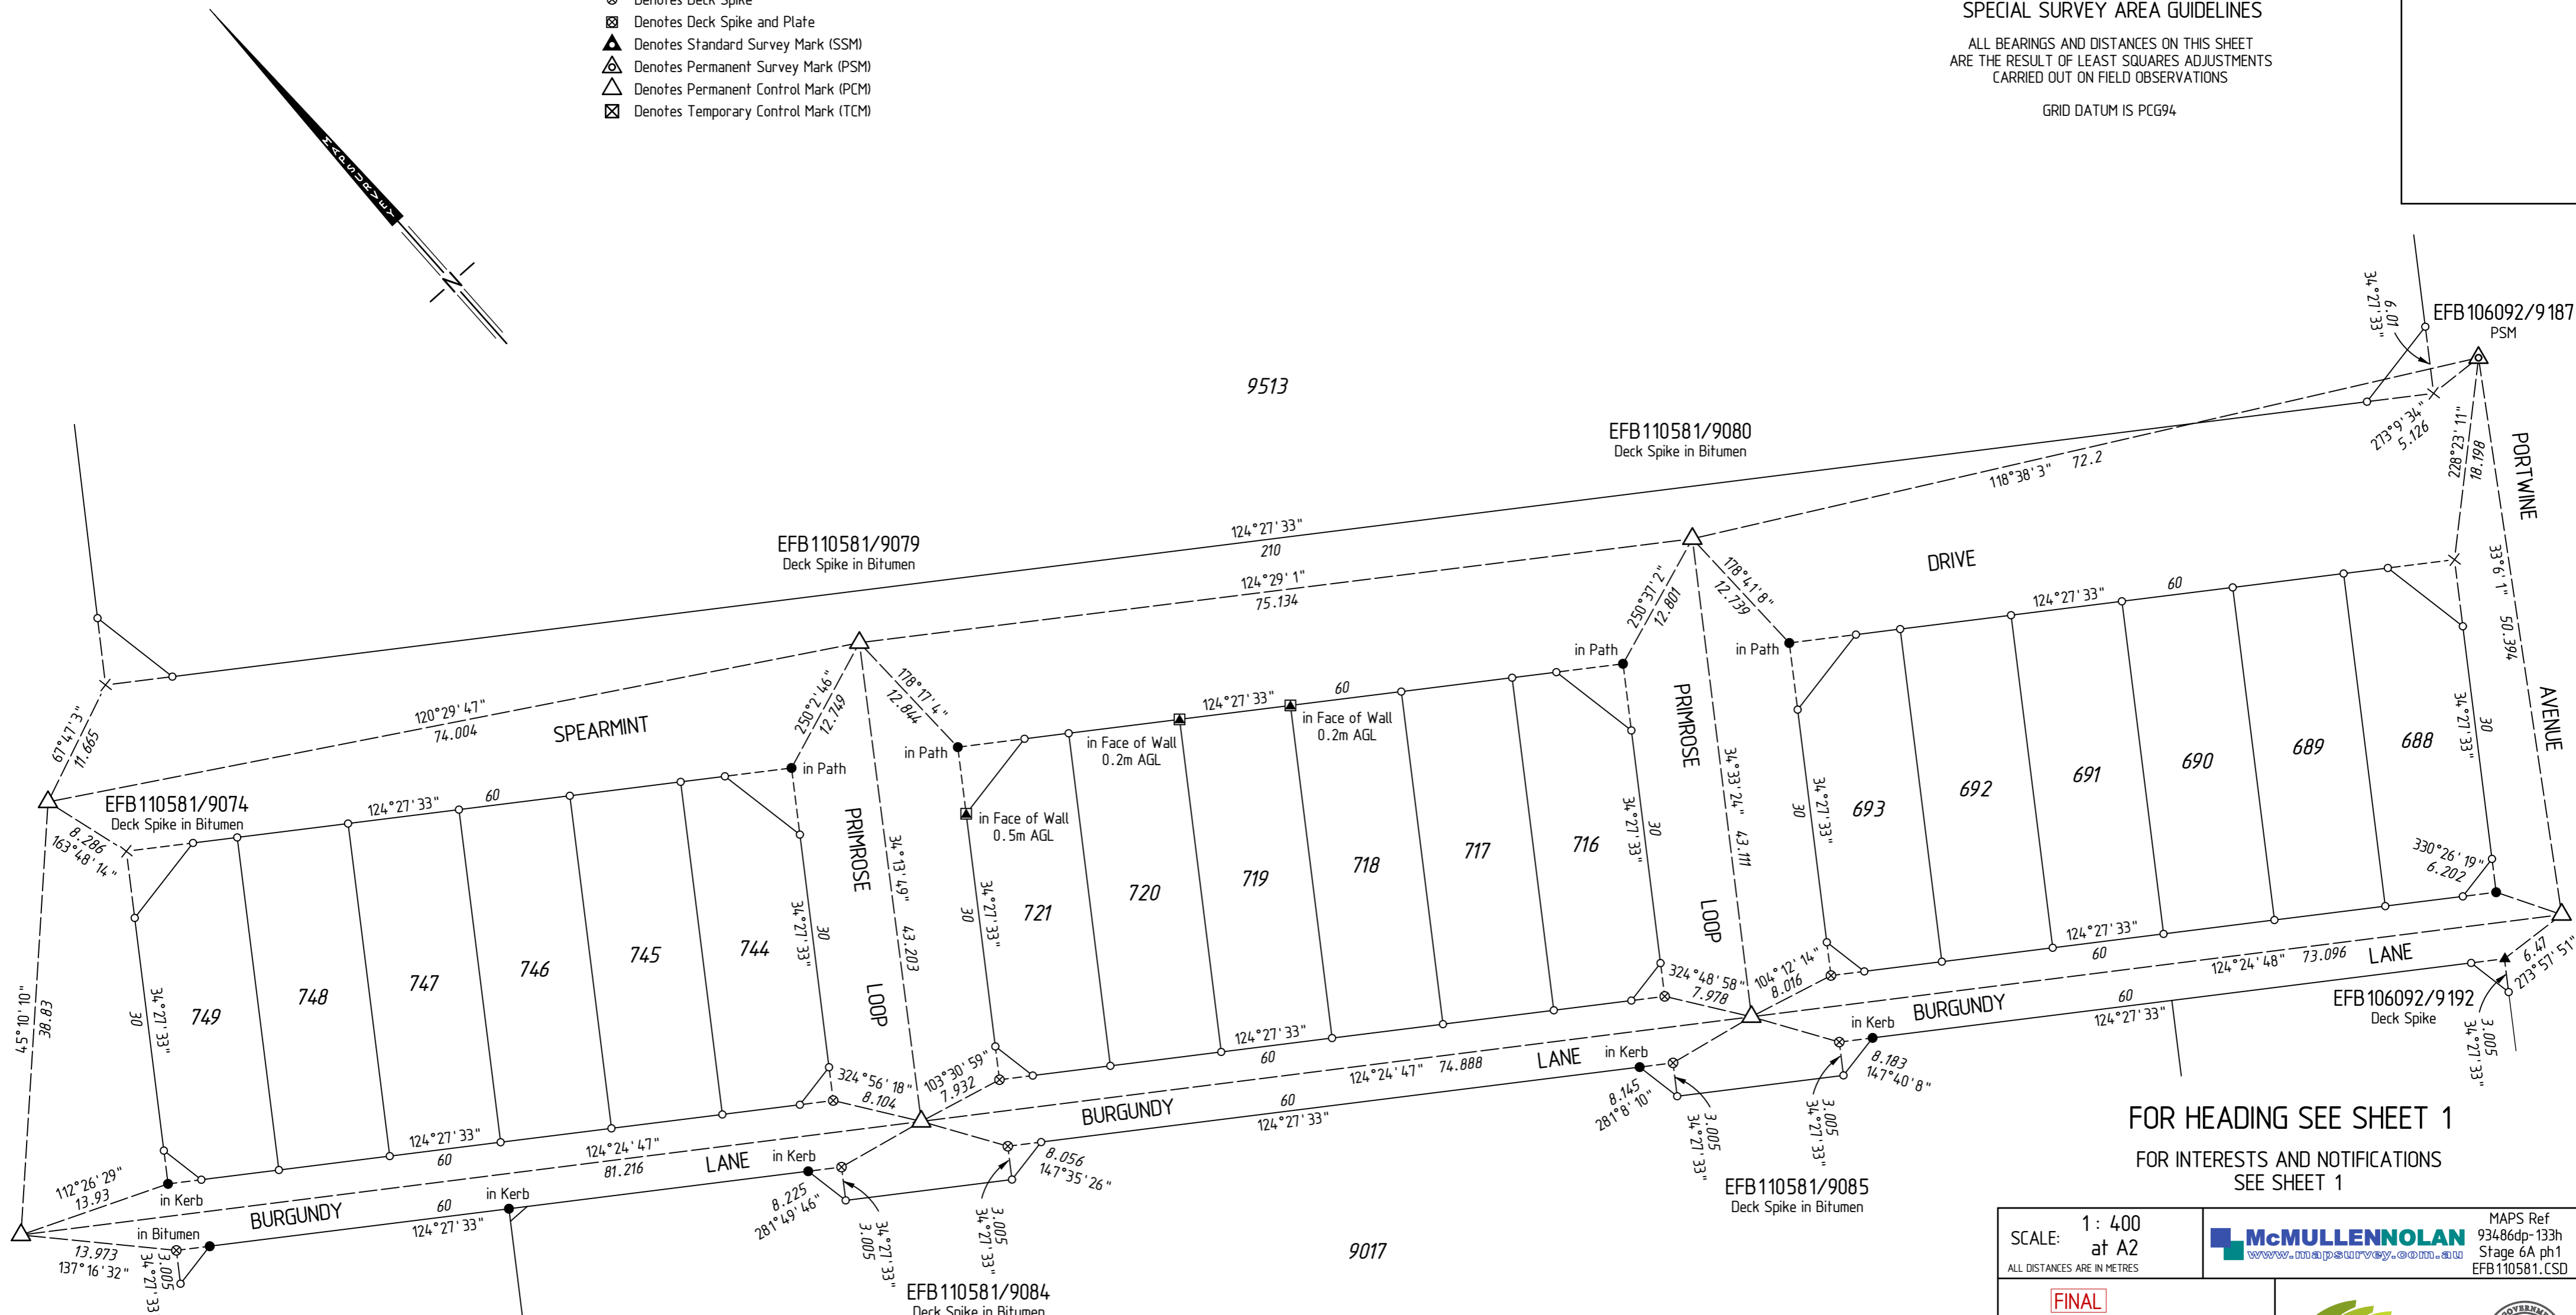

FOR HEADING SEE SHEET 1  
 FOR INTERESTS AND NOTIFICATIONS  
 SEE SHEET 1

EFB110581/9083  
 Deck Spike in Bitumen

9512

EFB110581/9084  
 Deck Spike in Bitumen

9017

EFB110581/9085  
 Deck Spike in Bitumen

EFB106092/9192  
 Deck Spike

EFB110581/9080  
 Deck Spike in Bitumen

EFB106092/9187  
 PSM

SCALE: 1 : 400  
 at A2  
 ALL DISTANCES ARE IN METRES

**McMULLENOLAN**  
 www.mcmullenolan.com.au  
 MAPS Ref 93486dp-133h  
 Stage 6A ph1  
 EFB110581.CSD

**FINAL**

Licensed Surveyor \_\_\_\_\_ Date \_\_\_\_\_

APPROVED BY WESTERN AUSTRALIAN PLANNING COMMISSION

FILE 131901

Delegated under Sec 94 P & D Act 2005 DATE \_\_\_\_\_

SHEET 3 OF 3 SHEETS  
 VERSION 2

**Landgate**  
 Western Australian Land Information Authority

DEPOSITED PLAN  
**63052**

