


AMENDMENTS TABLE

ED/VER	AMENDMENT	BY	SIGNATURE	DATE
1/2	Added survey sheet	MAPS		08/05/2007



INTERESTS AND NOTIFICATIONS

SUBJECT	PURPOSE	STATUTORY REFERENCE	ORIGIN	LAND BURDENED	BENEFIT TO	COMMENTS
Ⓢ	EASEMENT (DRAINAGE) RESTRICTIVE COVENANT	SEC 167 OF THE P & D ACT, REG 5 SEC 136D OF THE TLA	THIS PLAN THIS PLAN & DOC	LOTS 437-439, 554-559 ALL LOTS	SHIRE OF SERPENTINE - JARRAHDALE ALL LOTS	

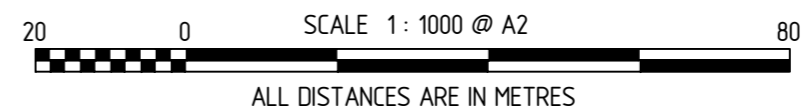


Ⓢ - DENOTES 3m WIDE PARALLEL DRAINAGE EASEMENT

REG 26A(1) - FINAL MARKING DEFERRED
(APPROVAL ID D89-06, DLI file 00955-2003/14)


SURVEY CARRIED OUT UNDER REG 26A
SPECIAL SURVEY AREA GUIDELINES
SEE SHEETS FOR SURVEY INFORMATION

ALL BOUNDARY / CORNER SURVEY MARKS
SHOWN ON THIS SHEET ARE INDICATIVE ONLY.
USE ONLY THE SURVEY SHEET/S WHEN DETERMINING
THE TRUE FINAL POSITION AND TYPE OF ALL SURVEY
MARKS PLACED PERTAINING TO THIS PLAN.

TYPE	FREEHOLD	
PURPOSE	SUBDIVISION	
PLAN OF	LOTS 424-439, 539-546, 550-563, 570, 583-588, 652-654, ROADS, EASEMENTS AND RESTRICTIVE COVENANT	
DISTRICT	SERPENTINE A.A. (COCKBURN SOUND)	S.S.A.
TOWNSITE		YES
DOLA FILE		FORMER TENURE
LOCALITY	BYFORD	LOT 9507 ON DP 52148 C.T.
LOCAL AUTHORITY	SHIRE OF SERPENTINE - JARRAHDALE	
FIELD BOOK	95701	ON INDEX SEE SMARTPLAN
SURVEYOR'S CERTIFICATE - Reg 54		
I, Stuart L. TORODE, hereby certify that this plan is accurate and is a correct representation of the (a) survey, and (b) calculations from measurements, (delete if inapplicable), undertaken for the purposes of this plan and that it complies with the relevant written law(s) in relation to which it is lodged.		
FINAL		
Licensed Surveyor		Date
McMULLEN NOLAN		PO Box 117, South Perth WA 6951 Telephone: (08) 9474 1099 Facsimile: (08) 9474 1093 Email: maps@mapsurvey.com.au
SCALE: 1: 1000 at A2	MAPS Ref: 93486dp-053d Stage 4B - DP50633.CSD	
ALL DISTANCES ARE IN METRES		
LOGGED	TYPE OF VALIDATION	
DATE	FULL AUDIT	CERTIFIED CORRECT
FEE PAID	LEGAL COMPONENT	I.S.C.
ASSESS No.	DOCKET PLAN	F.S.C.
APPROVED BY WESTERN AUSTRALIAN PLANNING COMMISSION FILE 129226		
Delegated under Sec 16 P & D Act 2005 DATE		
SUBJECT TO IN ORDER FOR DEALINGS		
For INSPECTOR OF PLANS & SURVEYS / AUTHORIZED LAND OFFICER DATE		
APPROVED REG26A (1) (4)		
INSPECTOR OF PLANS & SURVEYS / AUTHORIZED LAND OFFICER DATE		
 Department of Land Information		
DEPOSITED PLAN 50633		
SHEET	1 OF 3 SHEETS	
EDITION	1 VERSION	2

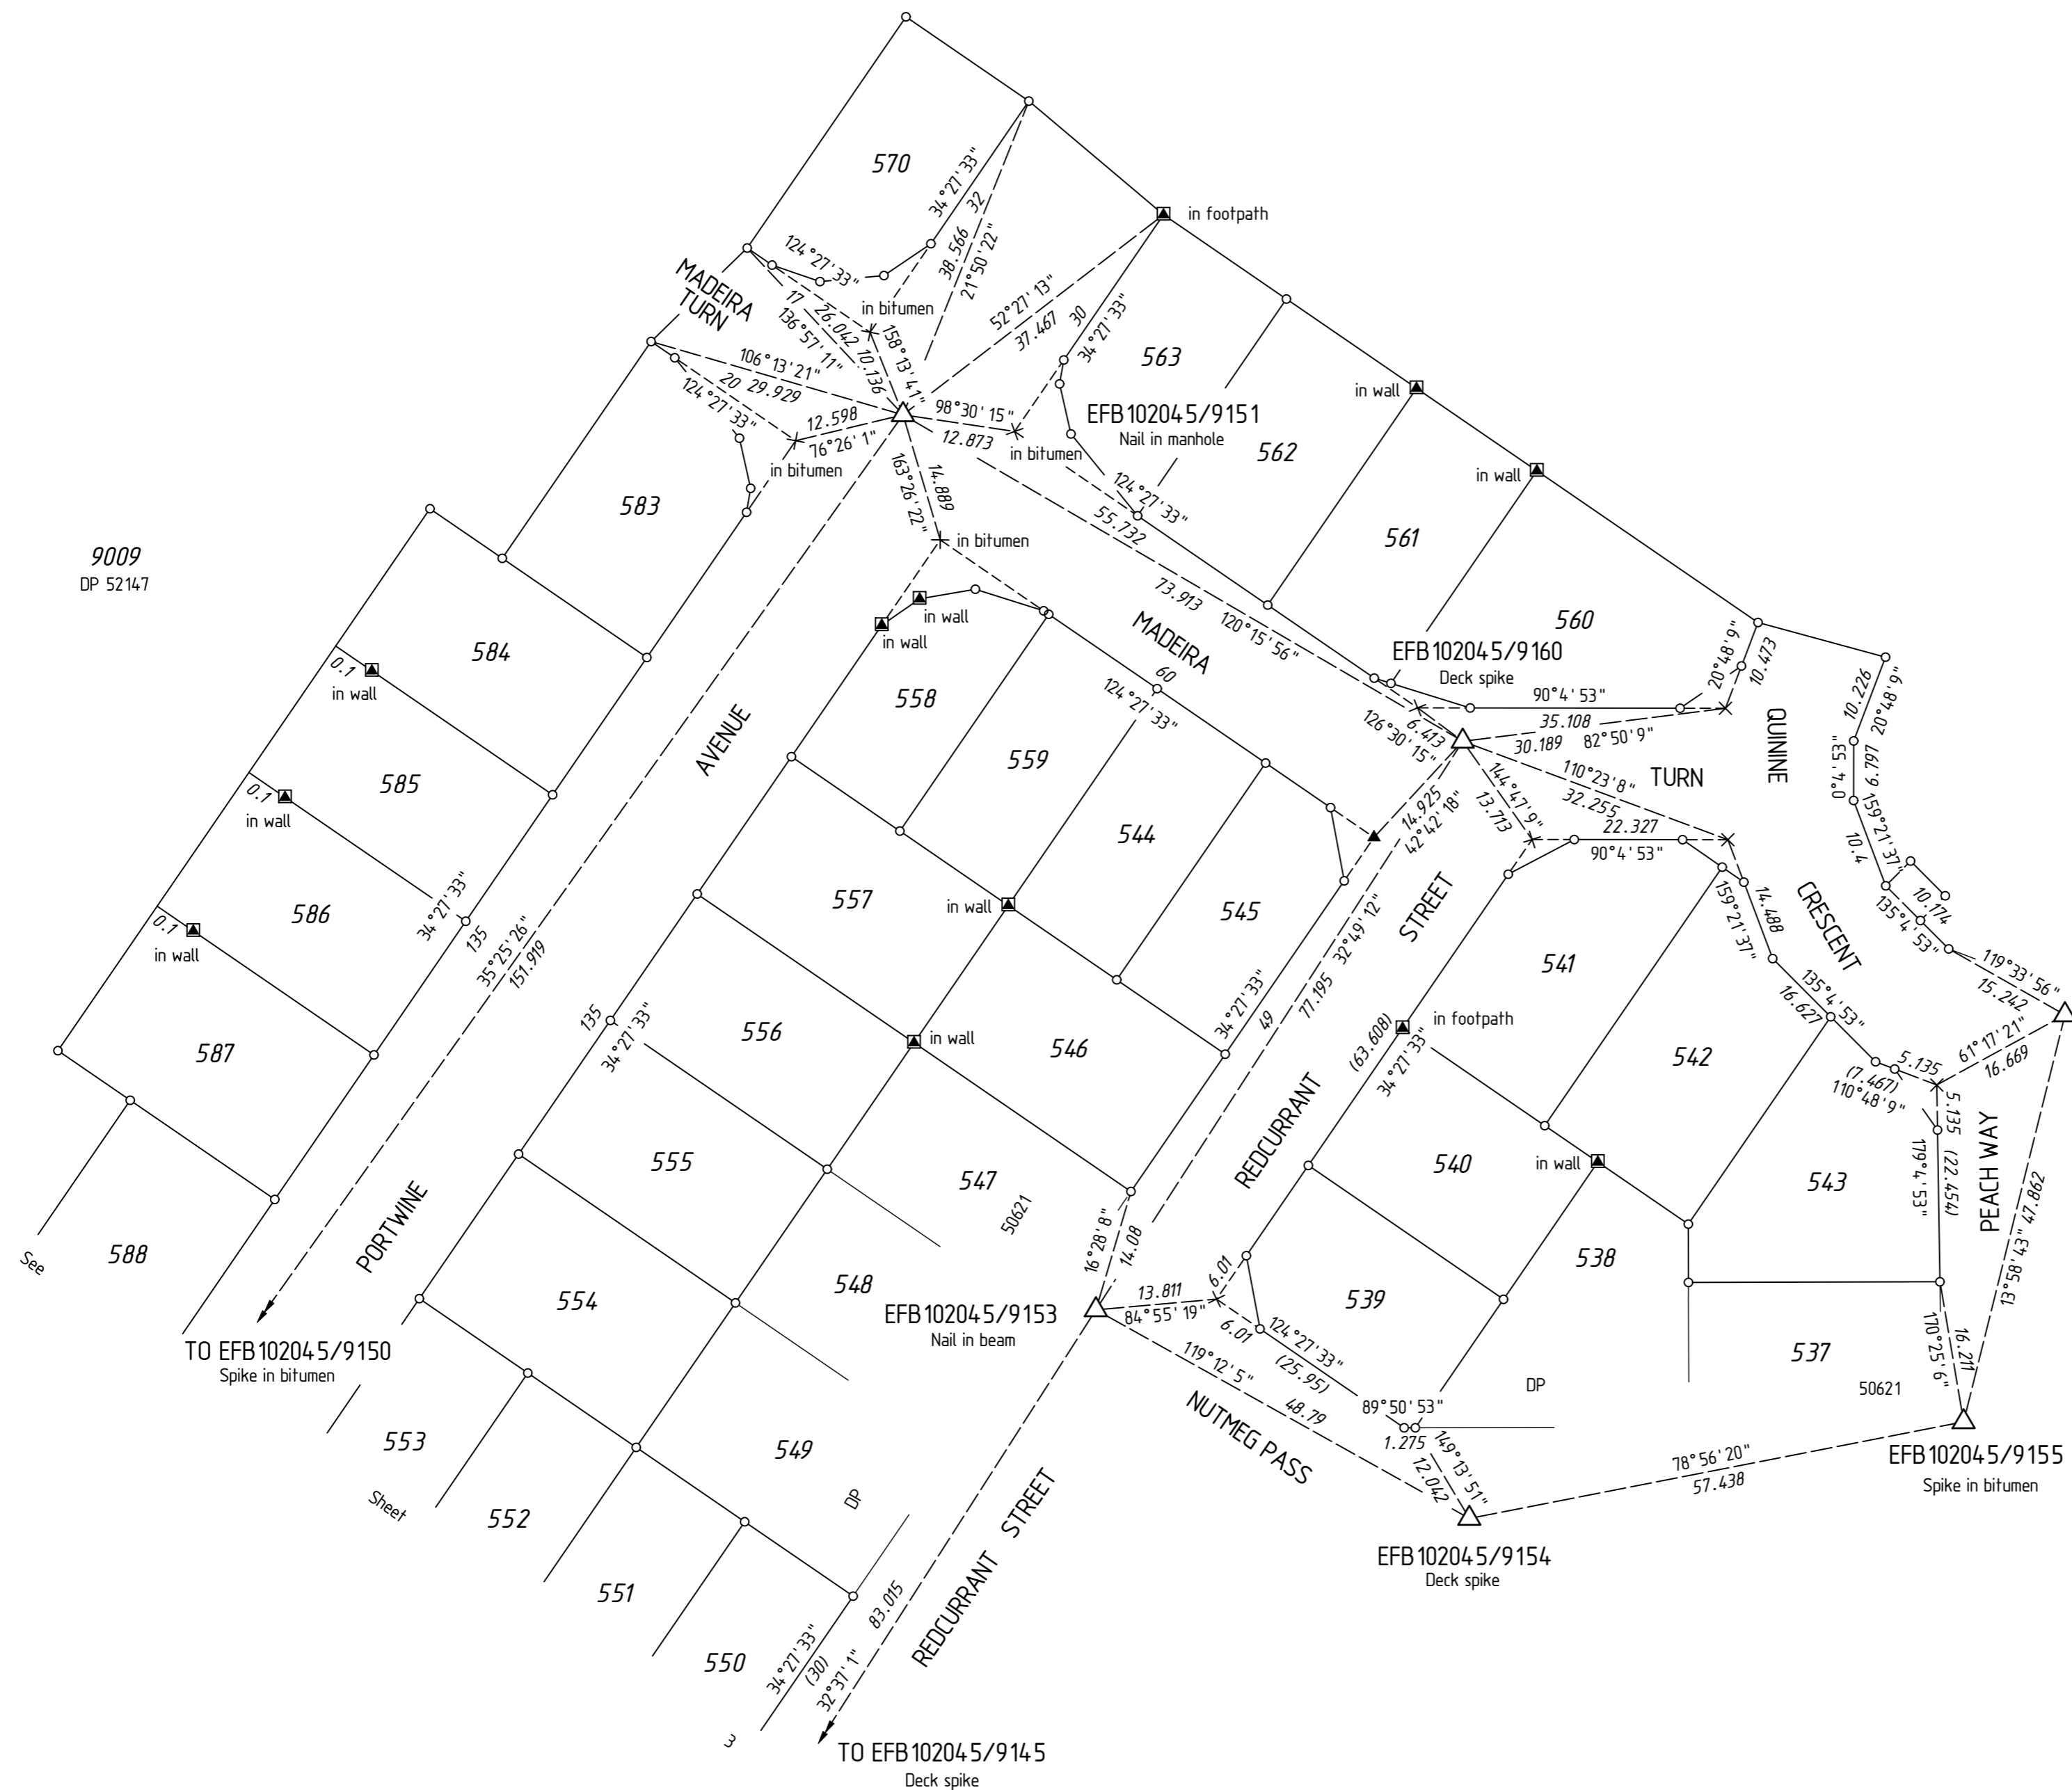

- LEGEND**
- Denotes Peg unless stated otherwise
 - ▲ Denotes Nail
 - Denotes Nail and Plate
 - × Denotes Spike
 - Denotes Drill Hole
 - ⊗ Denotes Deck Spike
 - ⊠ Denotes Deck Spike and Plate
 - ▲ Denotes Standard Survey Mark (SSM)
 - △ Denotes Permanent Survey Mark (PSM)
 - △ Denotes Permanent Control Mark (PCM)
 - ⊠ Denotes Temporary Control Mark (TCM)

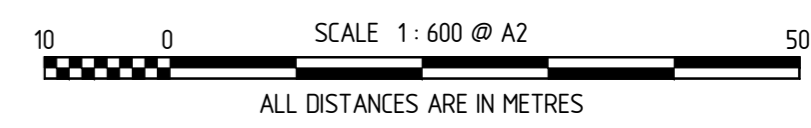

FOR HEADING SEE SHEET 1
 SURVEY INFORMATION ONLY
 SURVEY SHEET

SURVEY CARRIED OUT UNDER REG 26A
 SPECIAL SURVEY AREA GUIDELINES

ALL BEARINGS AND DISTANCES ON THIS SHEET
 ARE THE RESULT OF LEAST SQUARES ADJUSTMENTS
 CARRIED OUT ON FIELD OBSERVATIONS

GRID DATUM IS PCG94

FOR INTERESTS AND NOTIFICATIONS
 SEE SHEET 1

SCALE: 1: 600
 at A2
 ALL DISTANCES ARE IN METRES

McMULLEN NOLAN
 Licensed Surveyors
 MAPS Ref 93486dp-053d
 Stage 4B


FINAL
 Licensed Surveyor _____ Date _____
 APPROVED BY WESTERN AUSTRALIAN PLANNING COMMISSION
 FILE 129226
 _____ DATE _____
 SHEET 2 OF 3 SHEETS
 EDITION 1 VERSION 2

Landgate
 Western Australian Land Information Authority

DEPOSITED PLAN
50633



- LEGEND**
- Denotes Peg unless stated otherwise
 - ▲ Denotes Nail
 - Denotes Nail and Plate
 - × Denotes Spike
 - Denotes Drill Hole
 - ⊗ Denotes Deck Spike
 - ⊠ Denotes Deck Spike and Plate
 - ▲ Denotes Standard Survey Mark (SSM)
 - △ Denotes Permanent Survey Mark (PSM)
 - △ Denotes Permanent Control Mark (PCM)
 - ⊠ Denotes Temporary Control Mark (TCM)

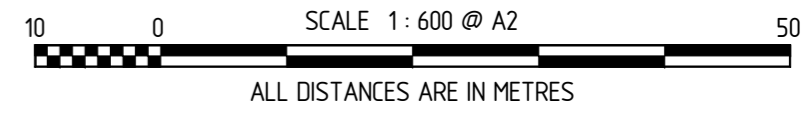

**FOR HEADING SEE SHEET 1
SURVEY INFORMATION ONLY
SURVEY SHEET**

SURVEY CARRIED OUT UNDER REG 26A
SPECIAL SURVEY AREA GUIDELINES

ALL BEARINGS AND DISTANCES ON THIS SHEET
ARE THE RESULT OF LEAST SQUARES ADJUSTMENTS
CARRIED OUT ON FIELD OBSERVATIONS

GRID DATUM IS PCG94

FOR INTERESTS AND NOTIFICATIONS
SEE SHEET 1

SCALE: 1:600
at A2
ALL DISTANCES ARE IN METRES

McMULLEN NOLAN
www.mcmullen-nolan.com.au

MAPS Ref 93486dp-053d
Stage 4B

FINAL	
Licensed Surveyor	Date
APPROVED BY WESTERN AUSTRALIAN PLANNING COMMISSION	
FILE	129226
Categorized under Sec 96 P & O Act 2005	
SHEET	3 OF 3 SHEETS
EDITION	1 VERSION 2

Landgate
Western Australian Land Information Authority

DEPOSITED PLAN
50633