


AMENDMENTS TABLE (PLAN GRAPHICS ONLY)

VERSION	AMENDMENT	AUTHORISED BY	DATE

UNLOGGED VERSION

UNLOGGED VERSION

UNLOGGED VERSION

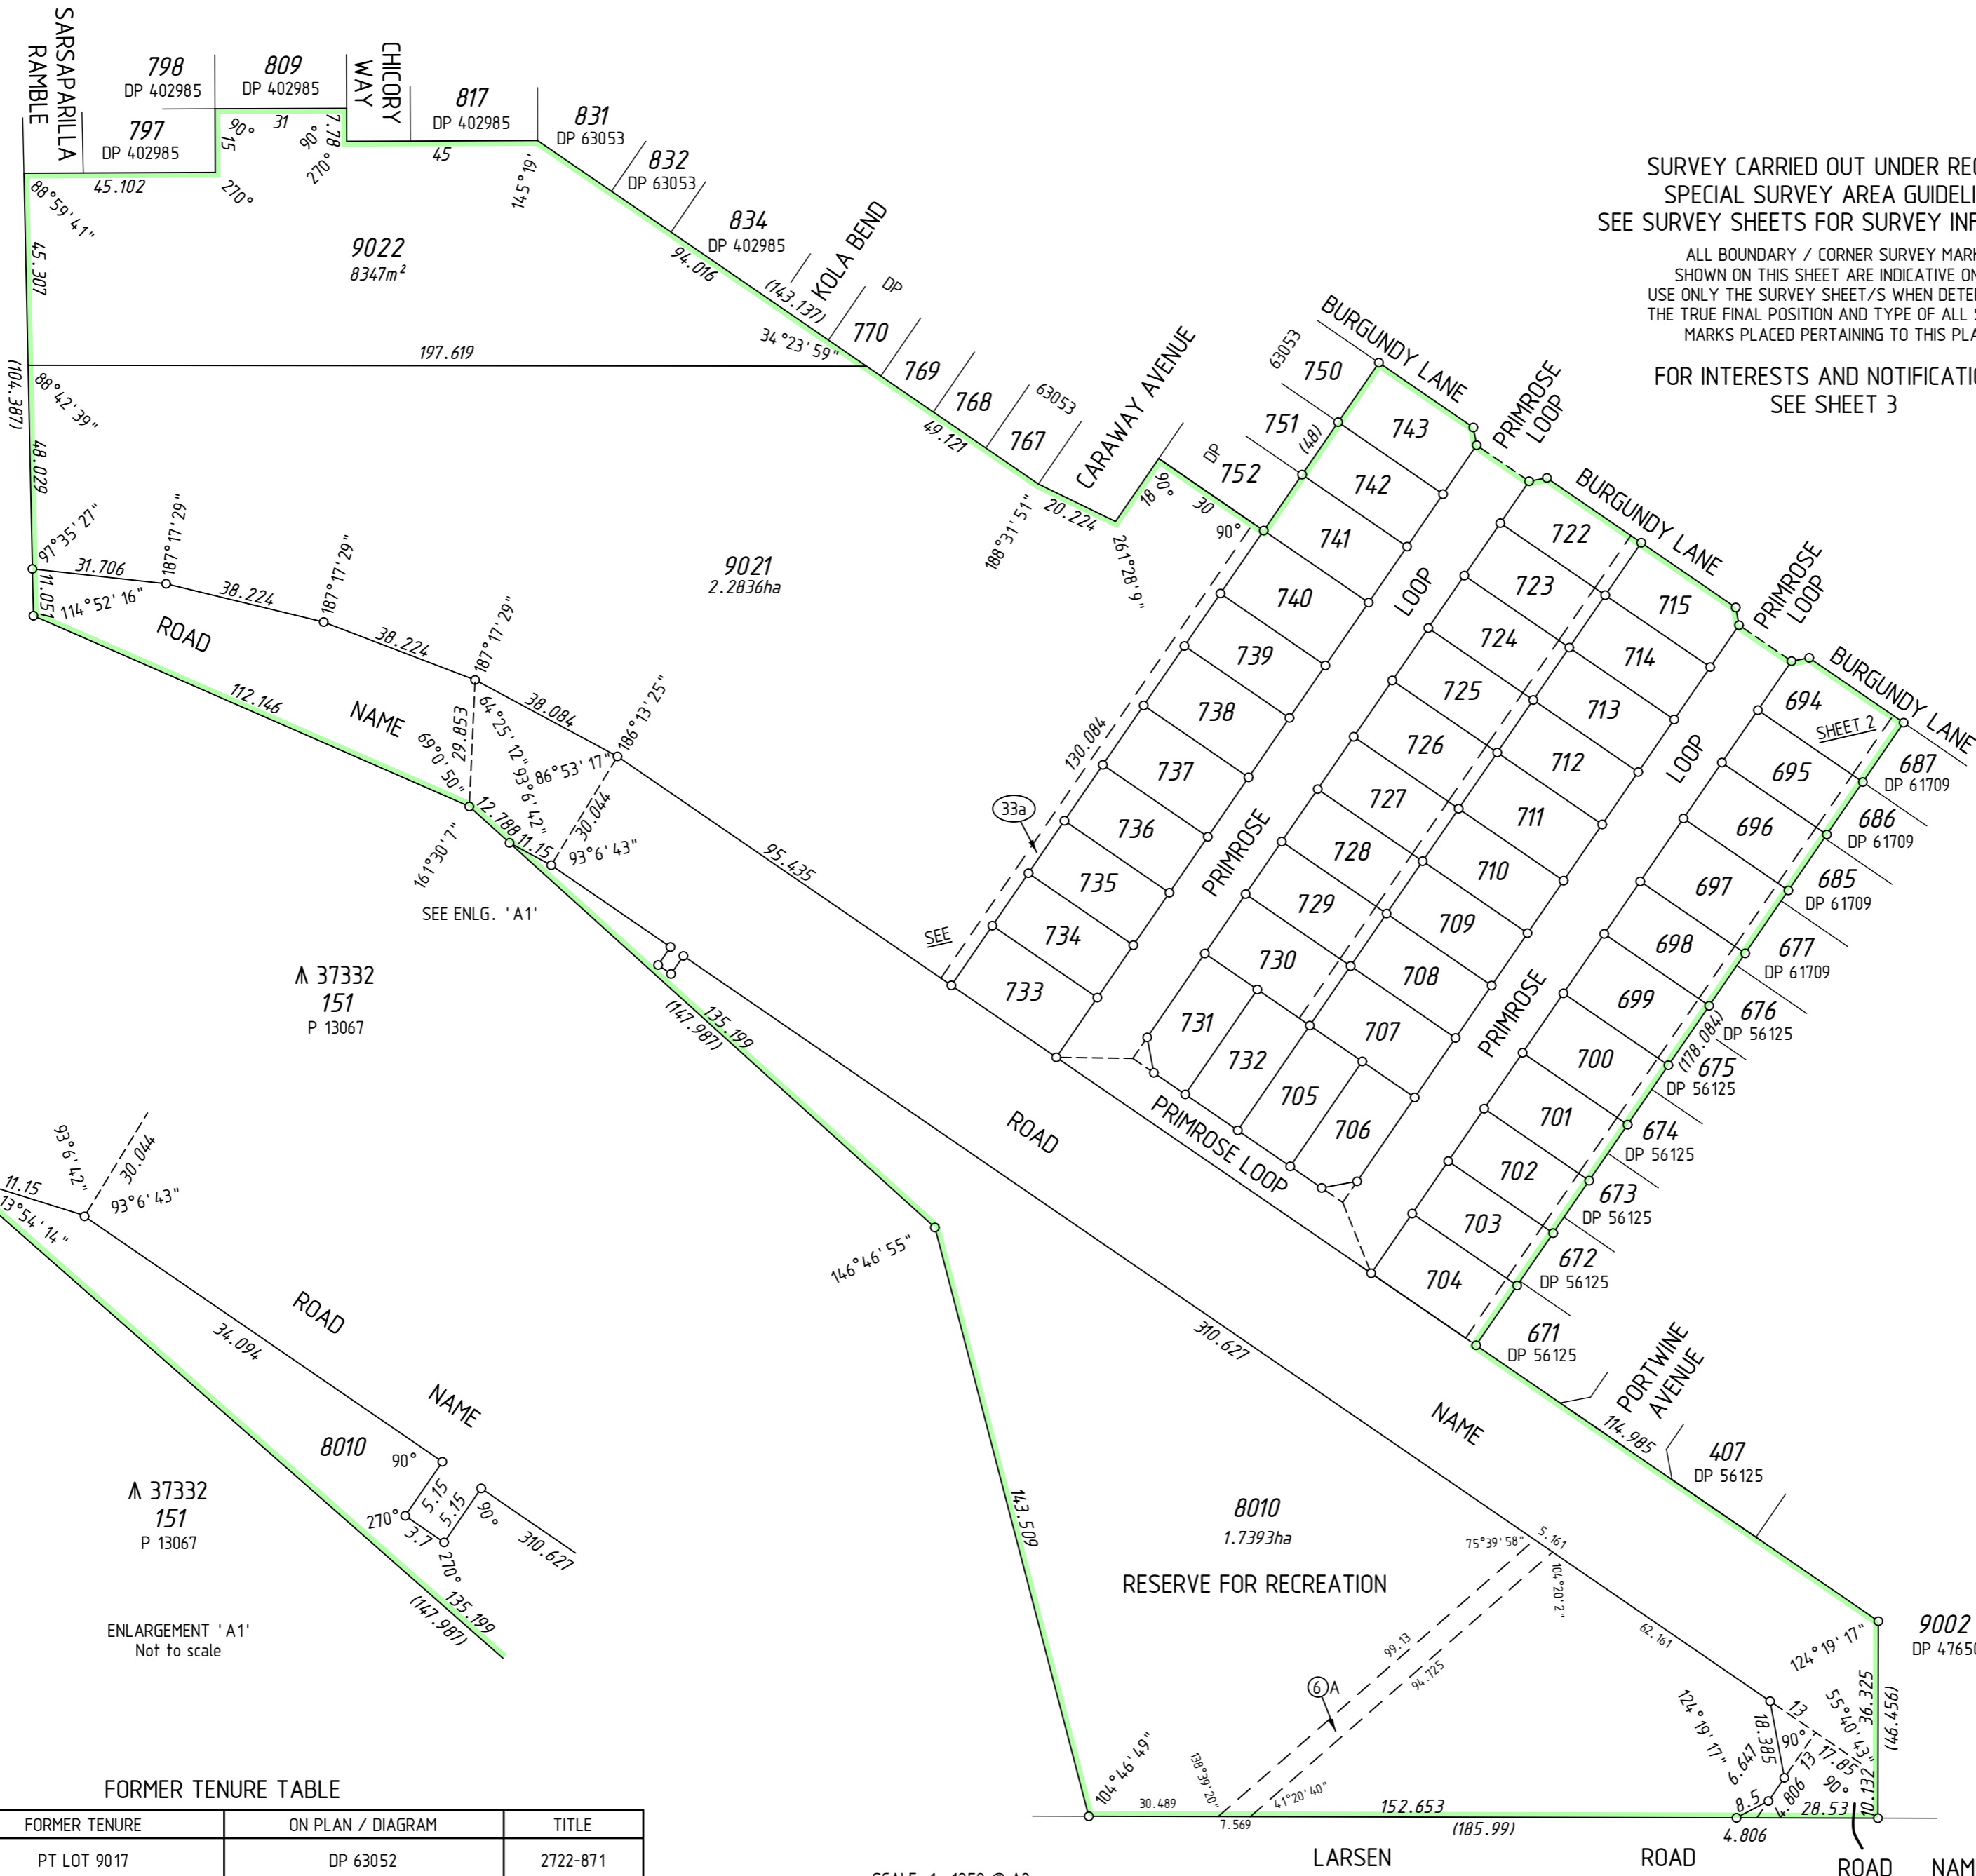

SURVEY CARRIED OUT UNDER REG 26A
SPECIAL SURVEY AREA GUIDELINES
SEE SURVEY SHEETS FOR SURVEY INFORMATION

ALL BOUNDARY / CORNER SURVEY MARKS
SHOWN ON THIS SHEET ARE INDICATIVE ONLY.
USE ONLY THE SURVEY SHEET/S WHEN DETERMINING
THE TRUE FINAL POSITION AND TYPE OF ALL SURVEY
MARKS FINAL PERTAINING TO THIS PLAN.

FOR INTERESTS AND NOTIFICATIONS
SEE SHEET 3

TYPE	FREEHOLD	
PURPOSE	SUBDIVISION	
PLAN OF	LOTS 694-715, 722-743, 9021, 9022, ROAD, EASEMENT AND RESTRICTIVE COVENANT	

DISTRICT	SERPENTINE A.A. (COCKBURN SOUND)	S.S.A.
TOWNSITE		YES
D.O.L. FILE No.		FORMER TENURE
LOCALITY	BYFORD	SEE FORMER TENURE TABLE
LOCAL AUTHORITY	SHIRE OF SERPENTINE - JARRAHDALE	
FIELD BOOK	95701	ON INDEX SEE SMARTPLAN

SURVEYOR'S CERTIFICATE - Reg 54

I, Daniel T. GROGAN, hereby certify that this plan is accurate and is a correct representation of the - (a) survey, and/or (b) calculations from measurements recorded in the field records, (c) delete if inapplicable, undertaken for the purposes of this plan and that it complies with the relevant written laws in relation to which it is lodged.

Licensed Surveyor Date

McMULLENOLAN GROUP
Surveying Excellence

PO Box 3526, Success, W.A. 6964
Telephone: (08) 6436 1599
Facsimile: (08) 6436 1500
Email: info@mcullenolan.com.au

SCALE: 1:1250 at A2
ALL DISTANCES ARE IN METRES

MNG Ref: 93486dp-193d
Stage 7A - DP404188.CSD

LODGED	TYPE OF VALIDATION
DATE	FULL AUDIT
FEE PAID	CERTIFIED CORRECT
ASSESS No.	LEGAL COMPONENT
	DOCKET PLAN
	F.S.C.

APPROVED BY
WESTERN AUSTRALIAN PLANNING COMMISSION FILE 143440

Delegated under Sec 16 P & D Act 2005 DATE

SUBJECT TO

IN ORDER FOR DEALINGS

For INSPECTOR OF PLANS & SURVEYS / AUTHORIZED LAND OFFICER DATE

APPROVED REG26A (4)

INSPECTOR OF PLANS & SURVEYS / AUTHORIZED LAND OFFICER DATE




DEPOSITED PLAN
404188
SHEET 01 OF 03 SHEETS
(PLUS SURVEY SHEET(S))
VERSION 1

PRELIMINARY ONLY
UNLOGGED VERSION
SUBJECT TO
LANDGATE AUDIT

This version is 11/11/2014
- Subject to change without notice
- Not intended for design use.
- A LANDGATE APPROVED copy
should be obtained for such purposes.

LOT	FORMER TENURE	ON PLAN / DIAGRAM	TITLE
694-715, 722-743, 8010, 9021	PT LOT 9017	DP 63052	2722-871
743	PT LOT 9017	DP 63052	2722-871
	PT LOT 9020	DP 402985	2850-957
9022	PT LOT 9020	DP 402985	2850-957

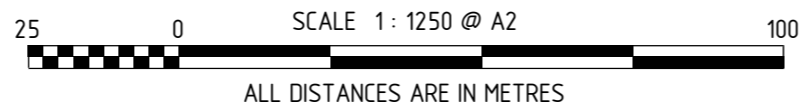


UNLOGGED VERSION

UNLOGGED VERSION

PRELIMINARY ONLY
UNLOGGED VERSION
SUBJECT TO
LANDGATE AUDIT

This version is 11/11/2014
- Current as at
- Subject to change without notice
- All measurements are based on a LANDGATE APPROVED copy
should be obtained for such purposes.

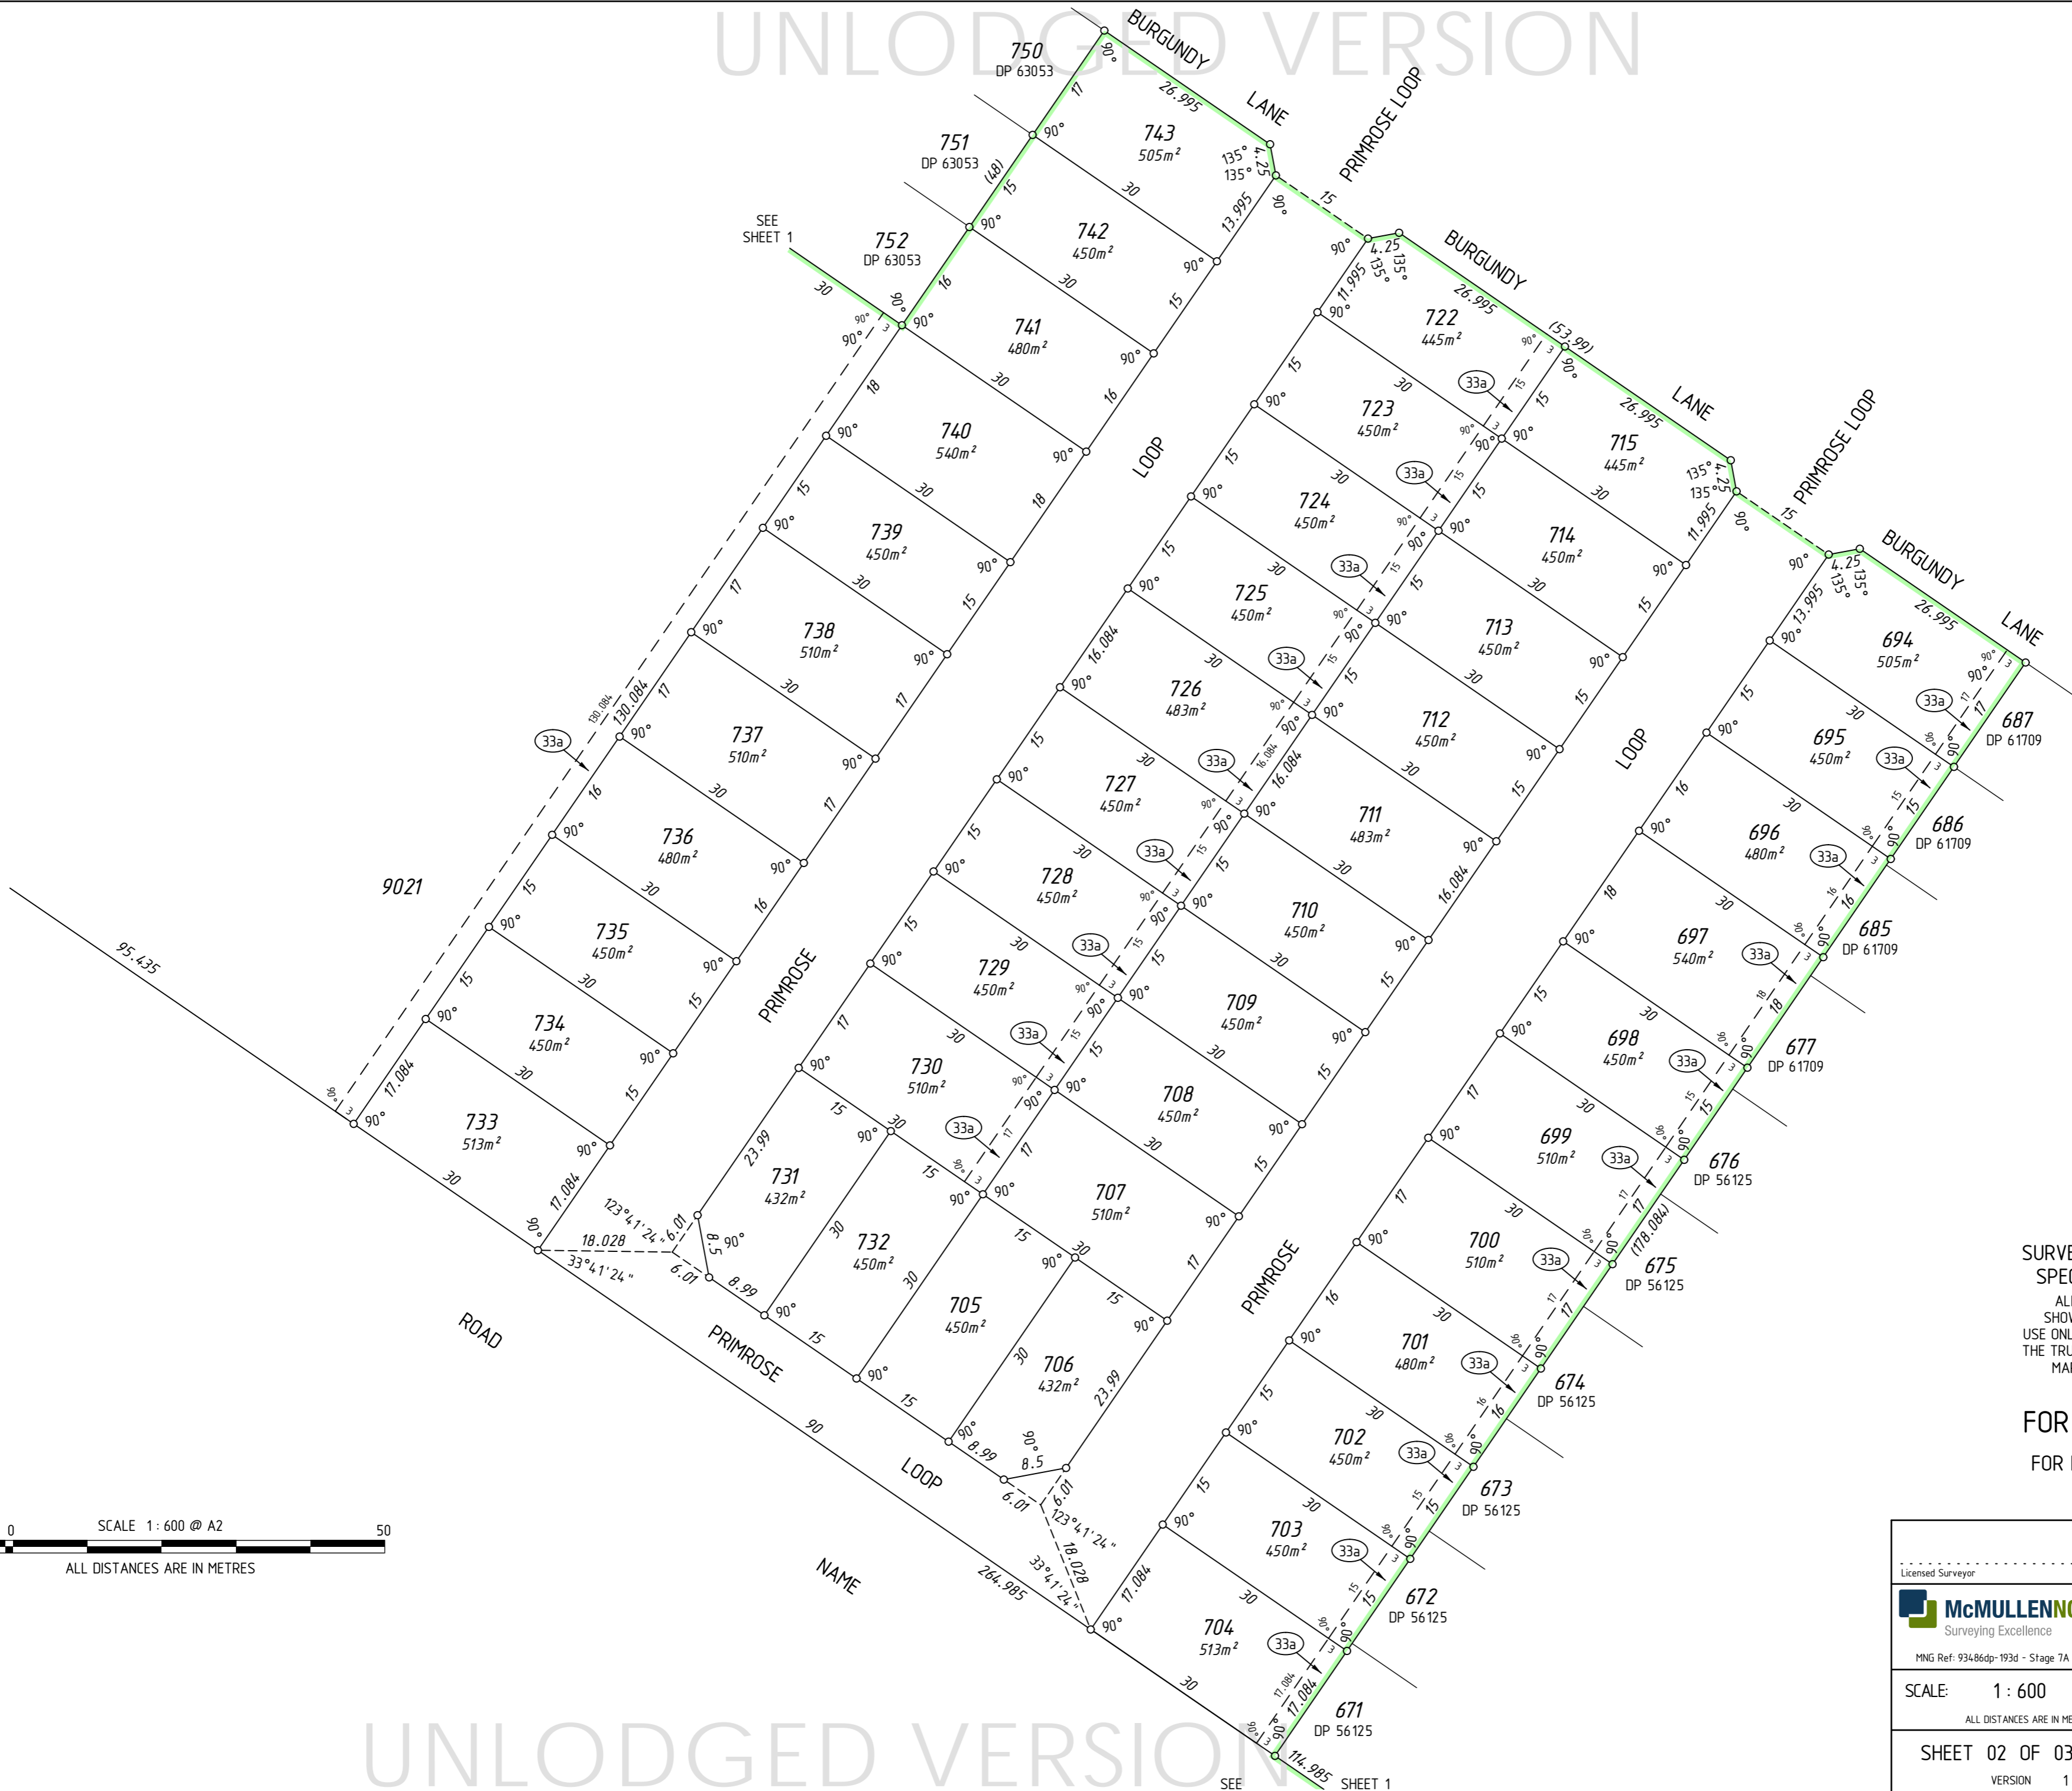

9021


95.435

ROAD

PRIMROSE

NAME

SEE SHEET 1

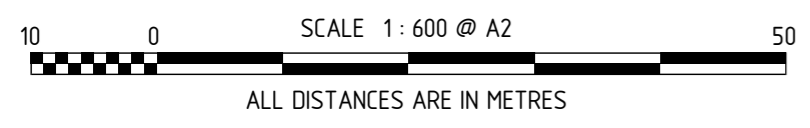

SURVEY CARRIED OUT UNDER REG 26A
SPECIAL SURVEY AREA GUIDELINES
ALL BOUNDARY / CORNER SURVEY MARKS
SHOWN ON THIS SHEET ARE INDICATIVE ONLY.
USE ONLY THE SURVEY SHEET/S WHEN DETERMINING
THE TRUE FINAL POSITION AND TYPE OF ALL SURVEY
MARKS PLACED PERTAINING TO THIS PLAN.

FOR HEADING SEE SHEET 1
FOR INTERESTS AND NOTIFICATIONS
SEE SHEET 3

Licensed Surveyor	Date
McMULLENOLAN GROUP Surveying Excellence	
MNG Ref: 93486dp-193d - Stage 7A - DP404188.CSD	
SCALE: 1 : 600	at A2
ALL DISTANCES ARE IN METRES	
SHEET 02 OF 03 SHEETS	
VERSION 1	



DEPOSITED PLAN
404 188

UNLOGGED VERSION

UNLOGGED VERSION

PRELIMINARY ONLY
UNLODGED VERSION
SUBJECT TO
LANDGATE AUDIT




This version is
- Current as at 11/11/2014
- Subject to change without notice
- Not for construction
- LANDGATE APPROVED copy
should be obtained for such purposes.

INTERESTS AND NOTIFICATIONS

SUBJECT	PURPOSE	STATUTORY REFERENCE	ORIGIN	LAND BURDENED	BENEFIT TO	COMMENTS
⑥A	EASEMENT (Sewerage)	SEC 167, REG 6, P. & D. ACT	DP 50075	LOT 9021	WATER CORPORATION	
③3a	EASEMENT (Drainage)	SEC 167 OF THE P. & D. ACT REG 33 (a)	THIS PLAN	LOTS 694-704, 722-730, 9021	SHIRE OF SERPENTINE- JARRAHDALE	
	RESTRICTIVE COVENANT	SEC 136D OF THE T.L.A	THIS PLAN & DOC	ALL LOTS EXCEPT 8010, 9021 & 9022	ALL LOTS EXCEPT 8010, 9021 & 9022	
LOT 8010	RESERVE FOR RECREATION	VESTS IN THE CROWN UNDER SEC 152 OF THE P. & D. ACT	THIS PLAN			

SURVEY CARRIED OUT UNDER REG 26A
SPECIAL SURVEY AREA GUIDELINES
ALL BOUNDARY / CORNER SURVEY MARKS
SHOWN ON THIS SHEET ARE INDICATIVE ONLY.
USE ONLY THE SURVEY SHEET/S WHEN DETERMINING
THE TRUE FINAL POSITION AND TYPE OF ALL SURVEY
MARKS PLACED PERTAINING TO THIS PLAN.

FOR HEADING SEE SHEET 1

Licensed Surveyor _____ Date _____  Surveying Excellence MNG Ref: 93486dp-193d - Stage 7A - DP404 188.CSD	 Western Australian Land Information Authority 
SCALE: Not to Scale, Orig at A2 ALL DISTANCES ARE IN METRES	DEPOSITED PLAN 404 188
SHEET 03 OF 03 SHEETS VERSION 1	

UNLODGED VERSION

UNLODGED VERSION




UNLODGED VERSION

THIS SURVEY SHEET WILL BE REPLACED BY THE SURVEY DATA

PRELIMINARY ONLY
UNLODGED VERSION
SUBJECT TO
LANDGATE AUDIT
This version is
- Current as at 11/11/2014
- Subject to change without notice
- Not for use in any other context
- A LANDGATE APPROVED copy
should be obtained for such purposes.

SURVEY CARRIED OUT UNDER REG 26A
SPECIAL SURVEY AREA GUIDELINES

UNLODGED VERSION

Licensed Surveyor Date  McMULLENOLAN GROUP Surveying Excellence MNG Ref: 93486dp-193d	 Landgate Western Australian Land Information Authority 
SCALE: at A2 ALL DISTANCES ARE IN METRES	DEPOSITED PLAN 404 188
SURVEY SHEET	